




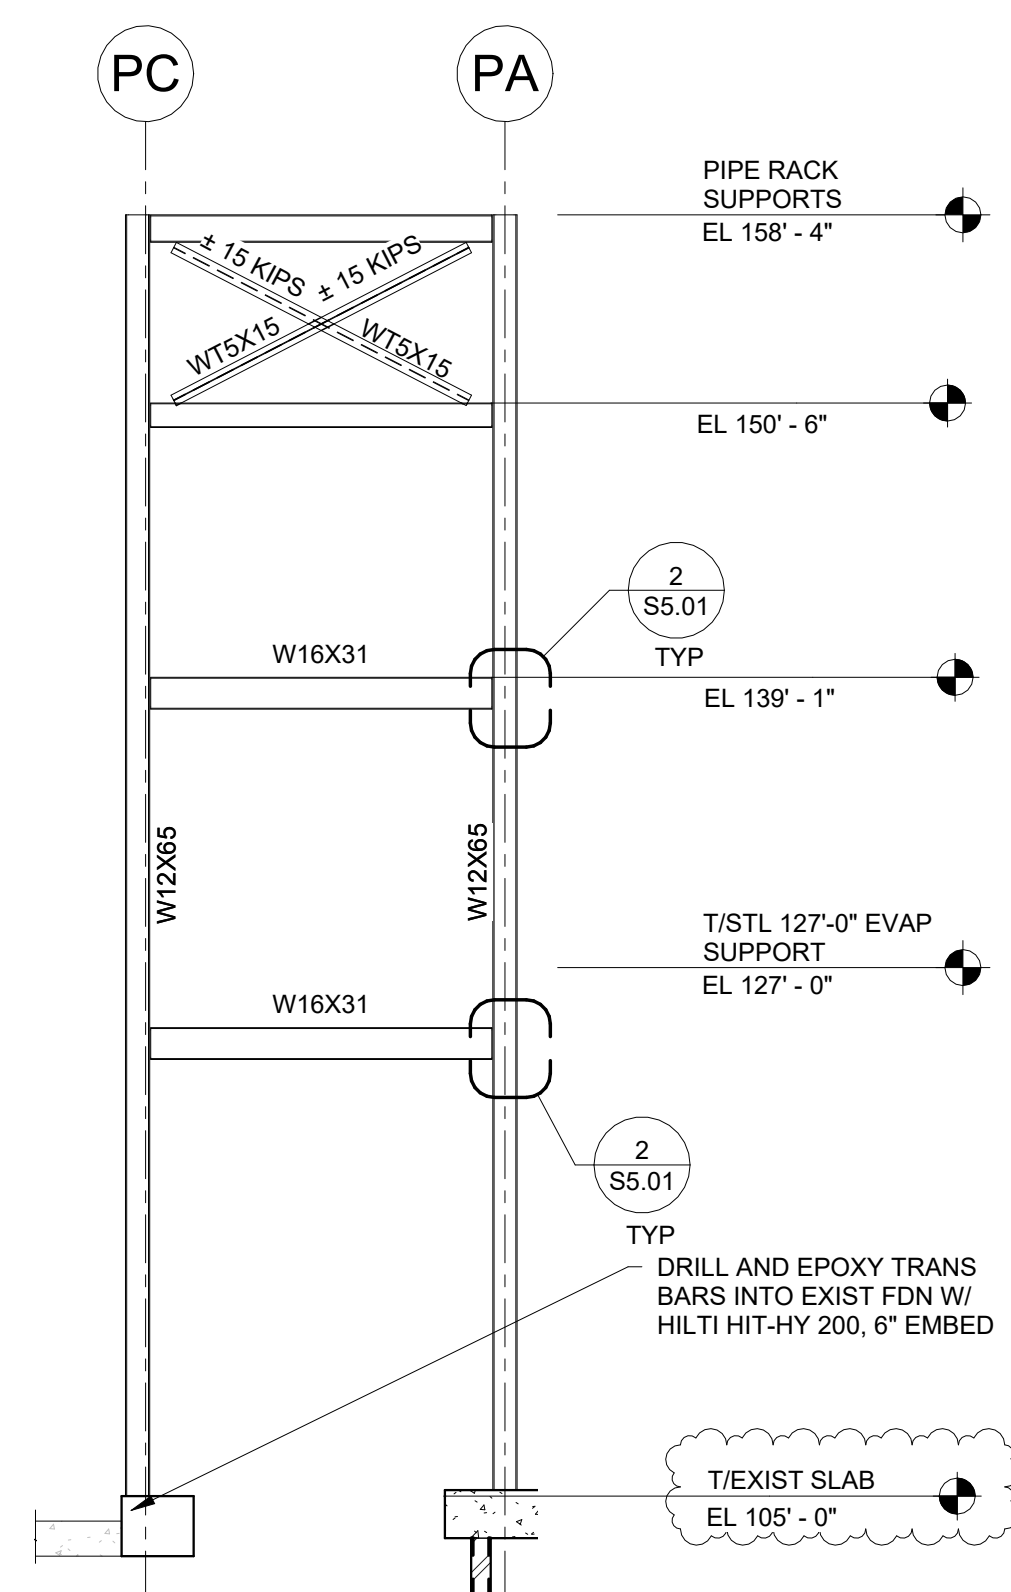

1 BRACED FRAME 4 (BF 4) ELEVATION
1/8" = 1'-0"

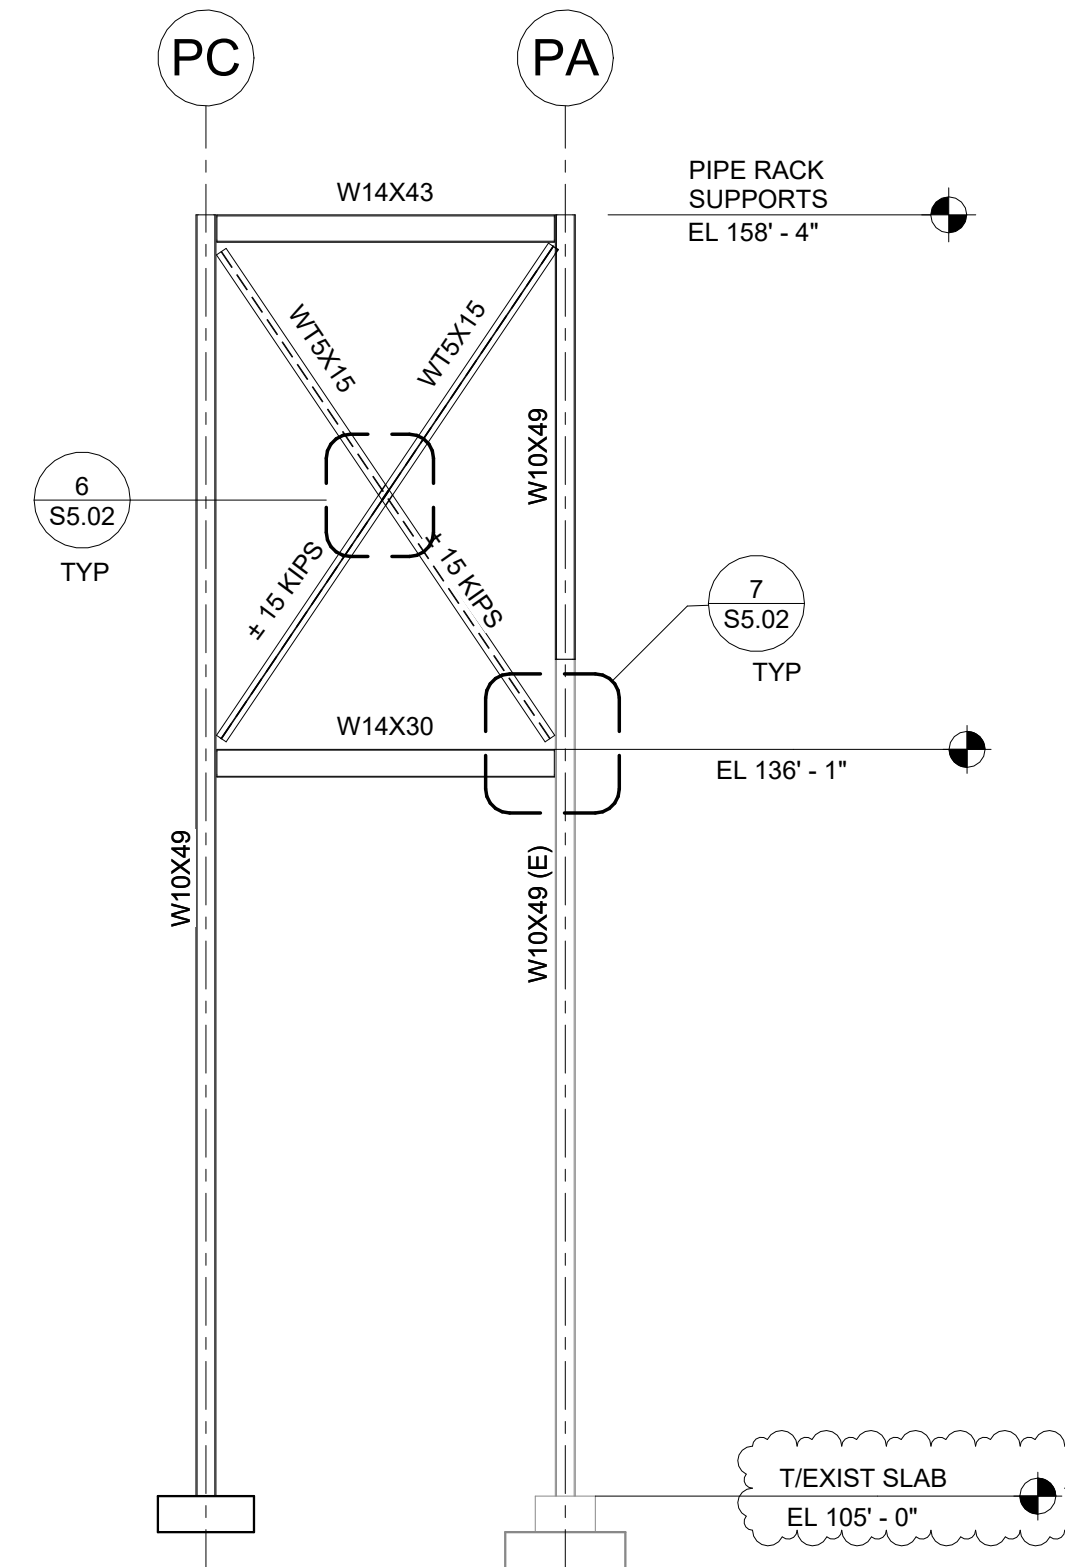

② BRACED FRAME 5 (BF5) ELEVATION
1/8" = 1'-0"

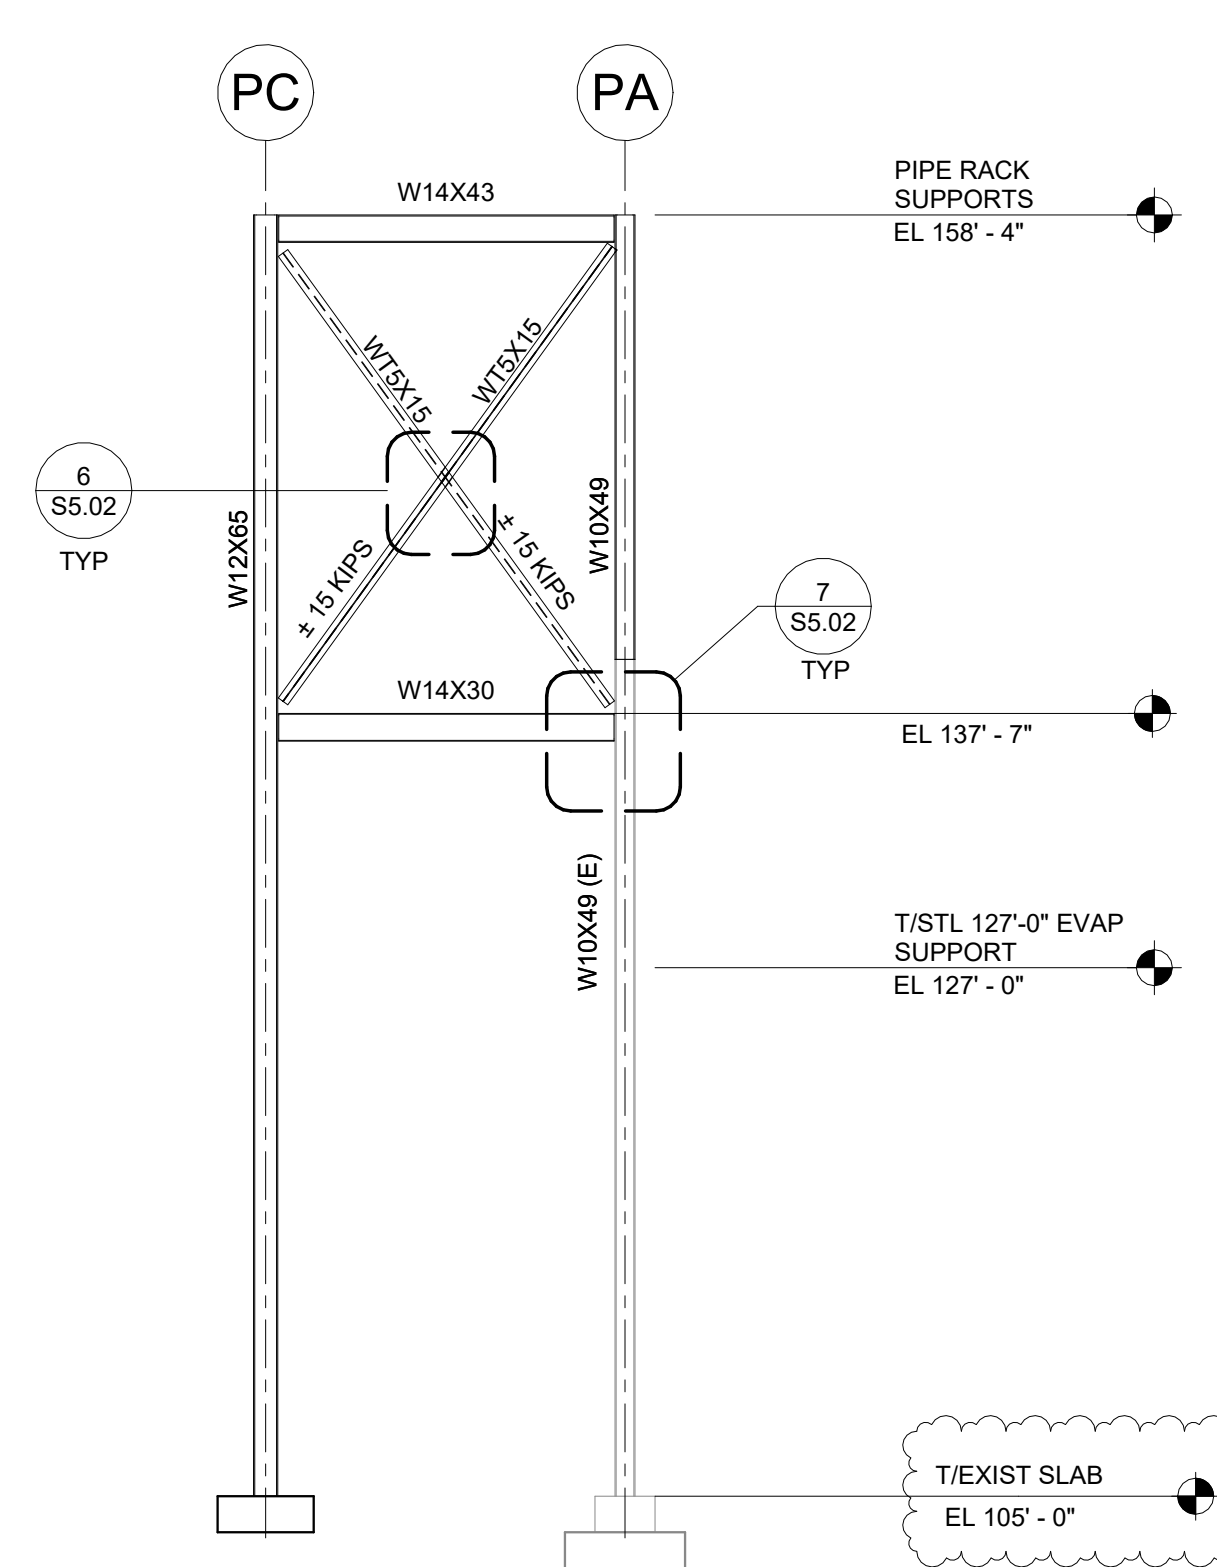

③ BRACED FRAME 6 (BF 6) ELEVATION
1/8" = 1'-0"

C	2025.06.25	DV	PIPE RACK CHANGES		
B	2025.06.20	DV	OWNER COMMENTS		
A	2025.04.25	DV	ISSUED FOR BID		
No.	Date	By	Revision		Ad. No.

**PRELIMINARY
NOT FOR
CONSTRUCTION
20 JUNE 2025**

4990 Royal Gulf Circle
Fort Myers, FL 33966
Ph: 239.768.1778, Fax: 239.210.2168
<http://www.veiglobal.com>



Title: AMALGAMATED SUGAR COMPANY EVAPORATOR PROJECT
BRACED FRAME ELEVATIONS



AMALGAMATED SUGAR COMPANY
2320 ORCHARD DRIVE EAST
TWIN FALLS, ID 83301

Date: 04/11/25
Chkd By: S. WILSON
Dsgn By: D. VIELE

Project:	E24140
Dwg:	S4.02

Dwg Size	24X36
Revision	C