


1. CONTRACTOR SHALL VERIFY ALL PIPE LENGTHS PRIOR TO BID.
2. CONTRACTOR SHALL FIELD VERIFY ALL DIMENSIONS PRIOR TO FABRICATION, THIS IS FOR ALL DRAWINGS INCLUDING ISOMETRICS.
3. ISOMETRICS ARE NOT MEANT TO BE USED AS SHOP FABRICATION DRAWINGS, THEY ARE ONLY MEANT TO BE USED AS A GUIDE DURING FABRICATION.


NEW

EXIST/CONT'D ON

A — REVISION NUMBER	
										Title ASC Evaporator Project MECHANICAL PIPING ISOMETRIC DRAWINGS	

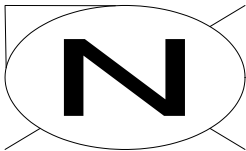

CONNECTED TO
FLOOR DRAIN

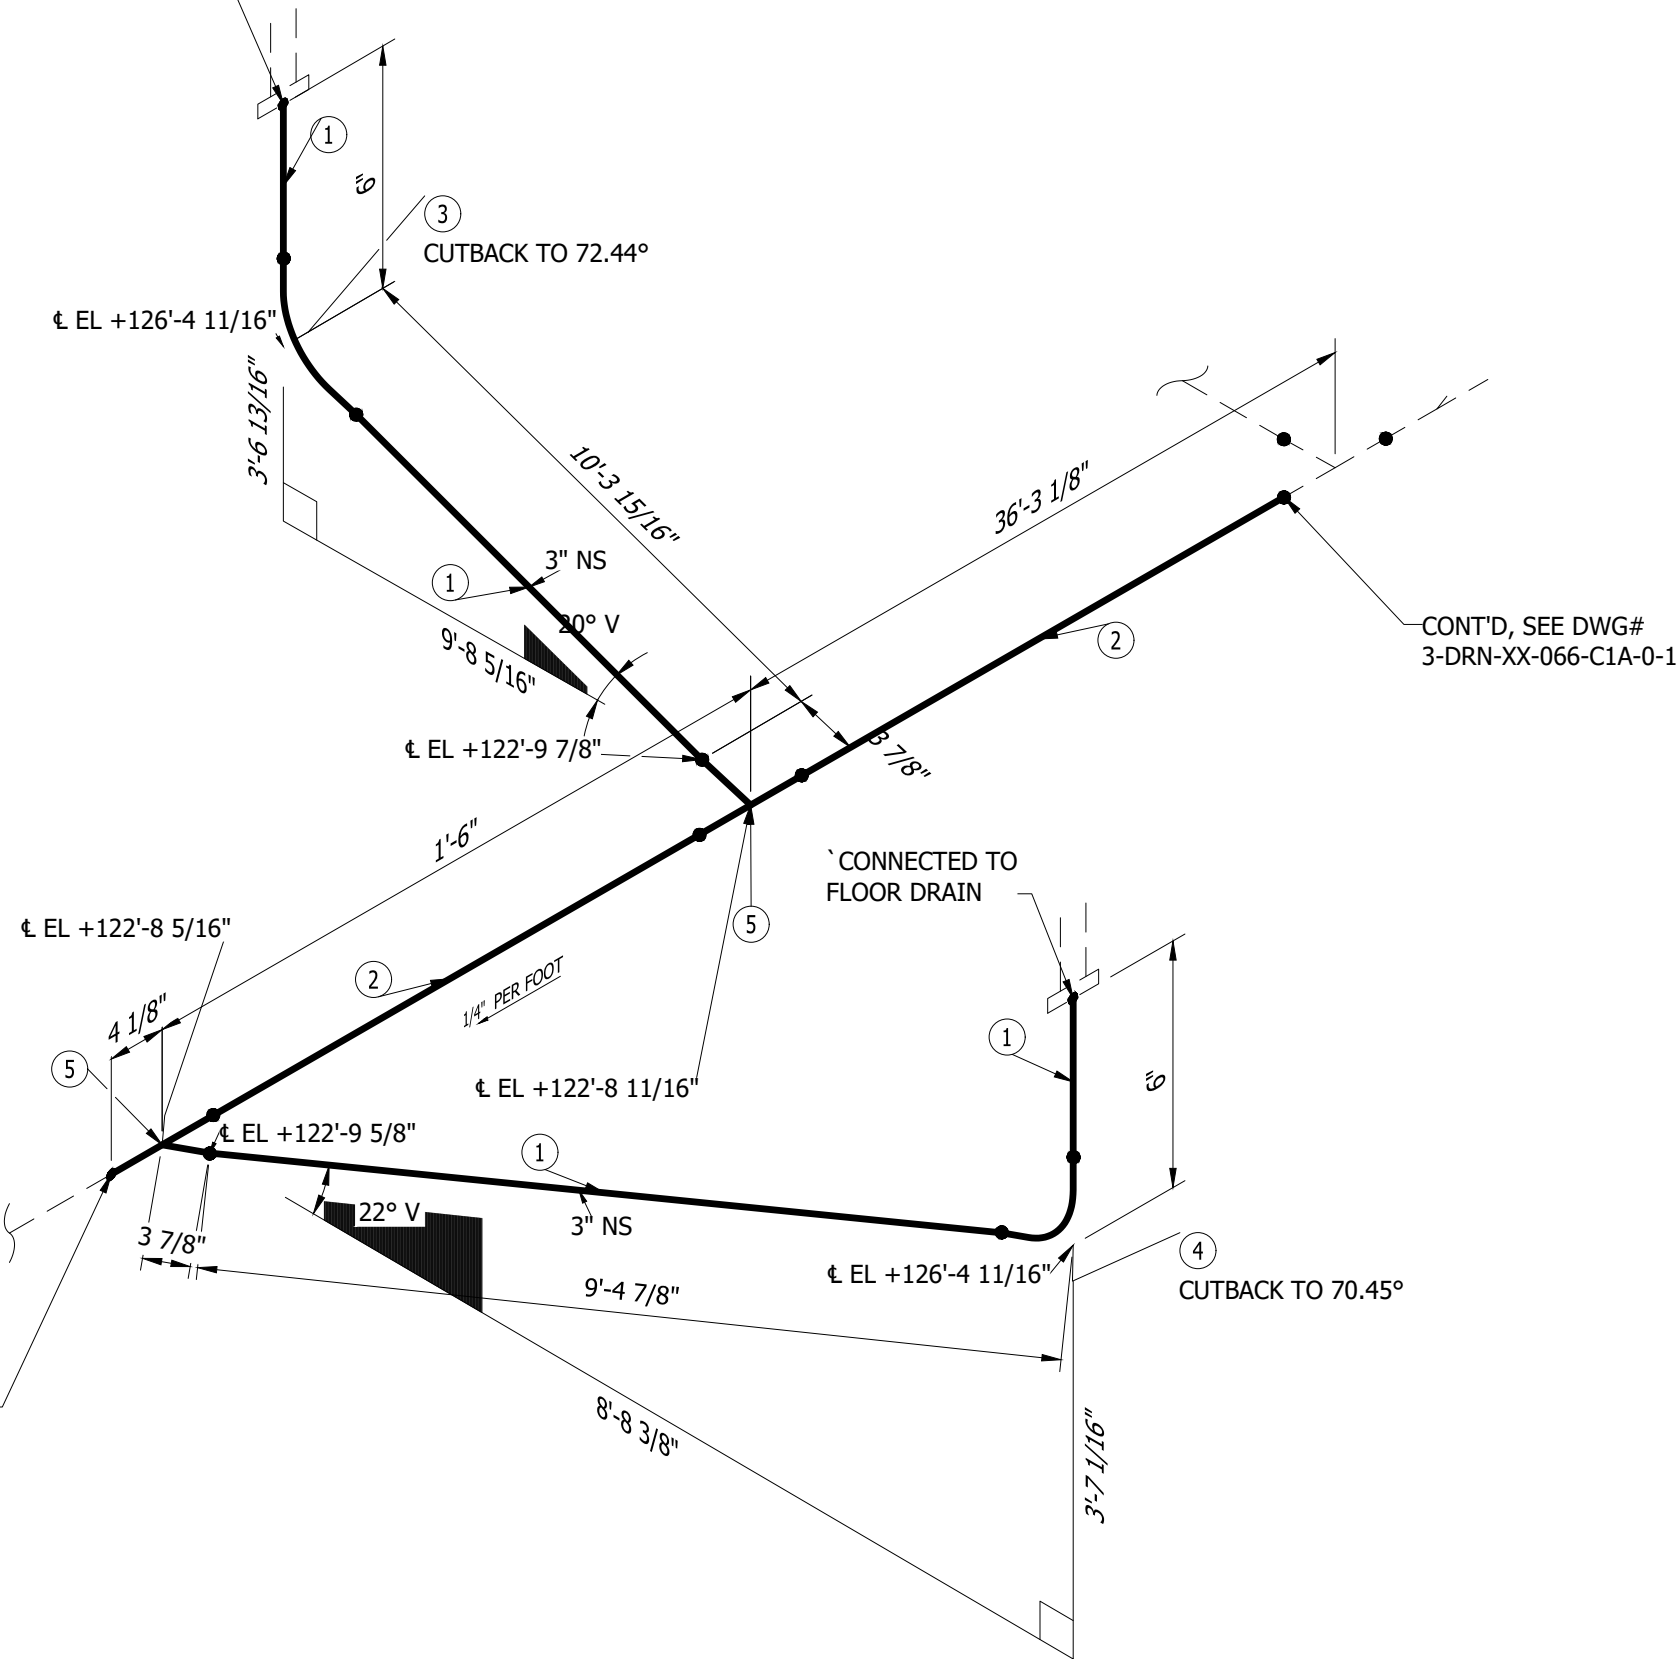

CONT'D, SEE DWG#
3-DRN-XX-066-C1A-0-3

NOTES:


- CONTRACTOR SHALL VERIFY ALL PIPE LENGTHS PRIOR TO BID.
- CONTRACTOR SHALL FIELD VERIFY ALL DIMENSIONS PRIOR TO FABRICATION, THIS IS FOR ALL DRAWINGS INCLUDING ISOMETRICS.
- ISOMETRICS ARE NOT MEANT TO BE USED AS SHOP FABRICATION DRAWINGS, THEY ARE ONLY MEANT TO BE USED AS A GUIDE DURING FABRICATION.


LINE LEGEND

NEW
EXIST/CONT'D ON


REVISION NUMBER

No.	Date	By	Revision	Ad. No.
A	2025.07.02	MLW	ISSUE FOR BID	-

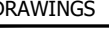Title ASC Evaporator Project MECHANICAL PIPING ISOMETRIC DRAWINGS		Customer: AMALGAMATED SUGAR	Date: 07/01/25
One Galleria Blvd. Suite 1900 Metairie, LA 70001 Ph: 917.822.7982 www.veiglobal.com 	Location: TWIN FALLS, ID	Chkd By: -	Line #: 3"-DRN-XX-066-C1A-0" Sheet Sequence: 2 of 5
	Project: E24140	Dwn By: -	

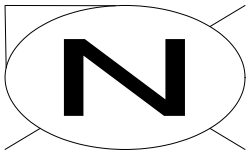

ID	ND	DESCRIPTION	SPEC	QTY
1	4"	PIPE, SCH. STD, ERW, CS, ASTM A53-B OR APISL, ASME B36.19	C1A	43'-11"
2	4"	ELBOW 45 LR, SCH. STD, ERW, BE, CS, ASTM A234, ANSI 16.9	C1A	1
3	4"	ELBOW 45 LR, SCH. STD, ERW, BE, CS, ASTM A234, ANSI 16.9	C1A	1
4	4"	TEE, SCH. STD, ERW, BE, CS, ASTM A234, ANSI 16.9	C1A	1

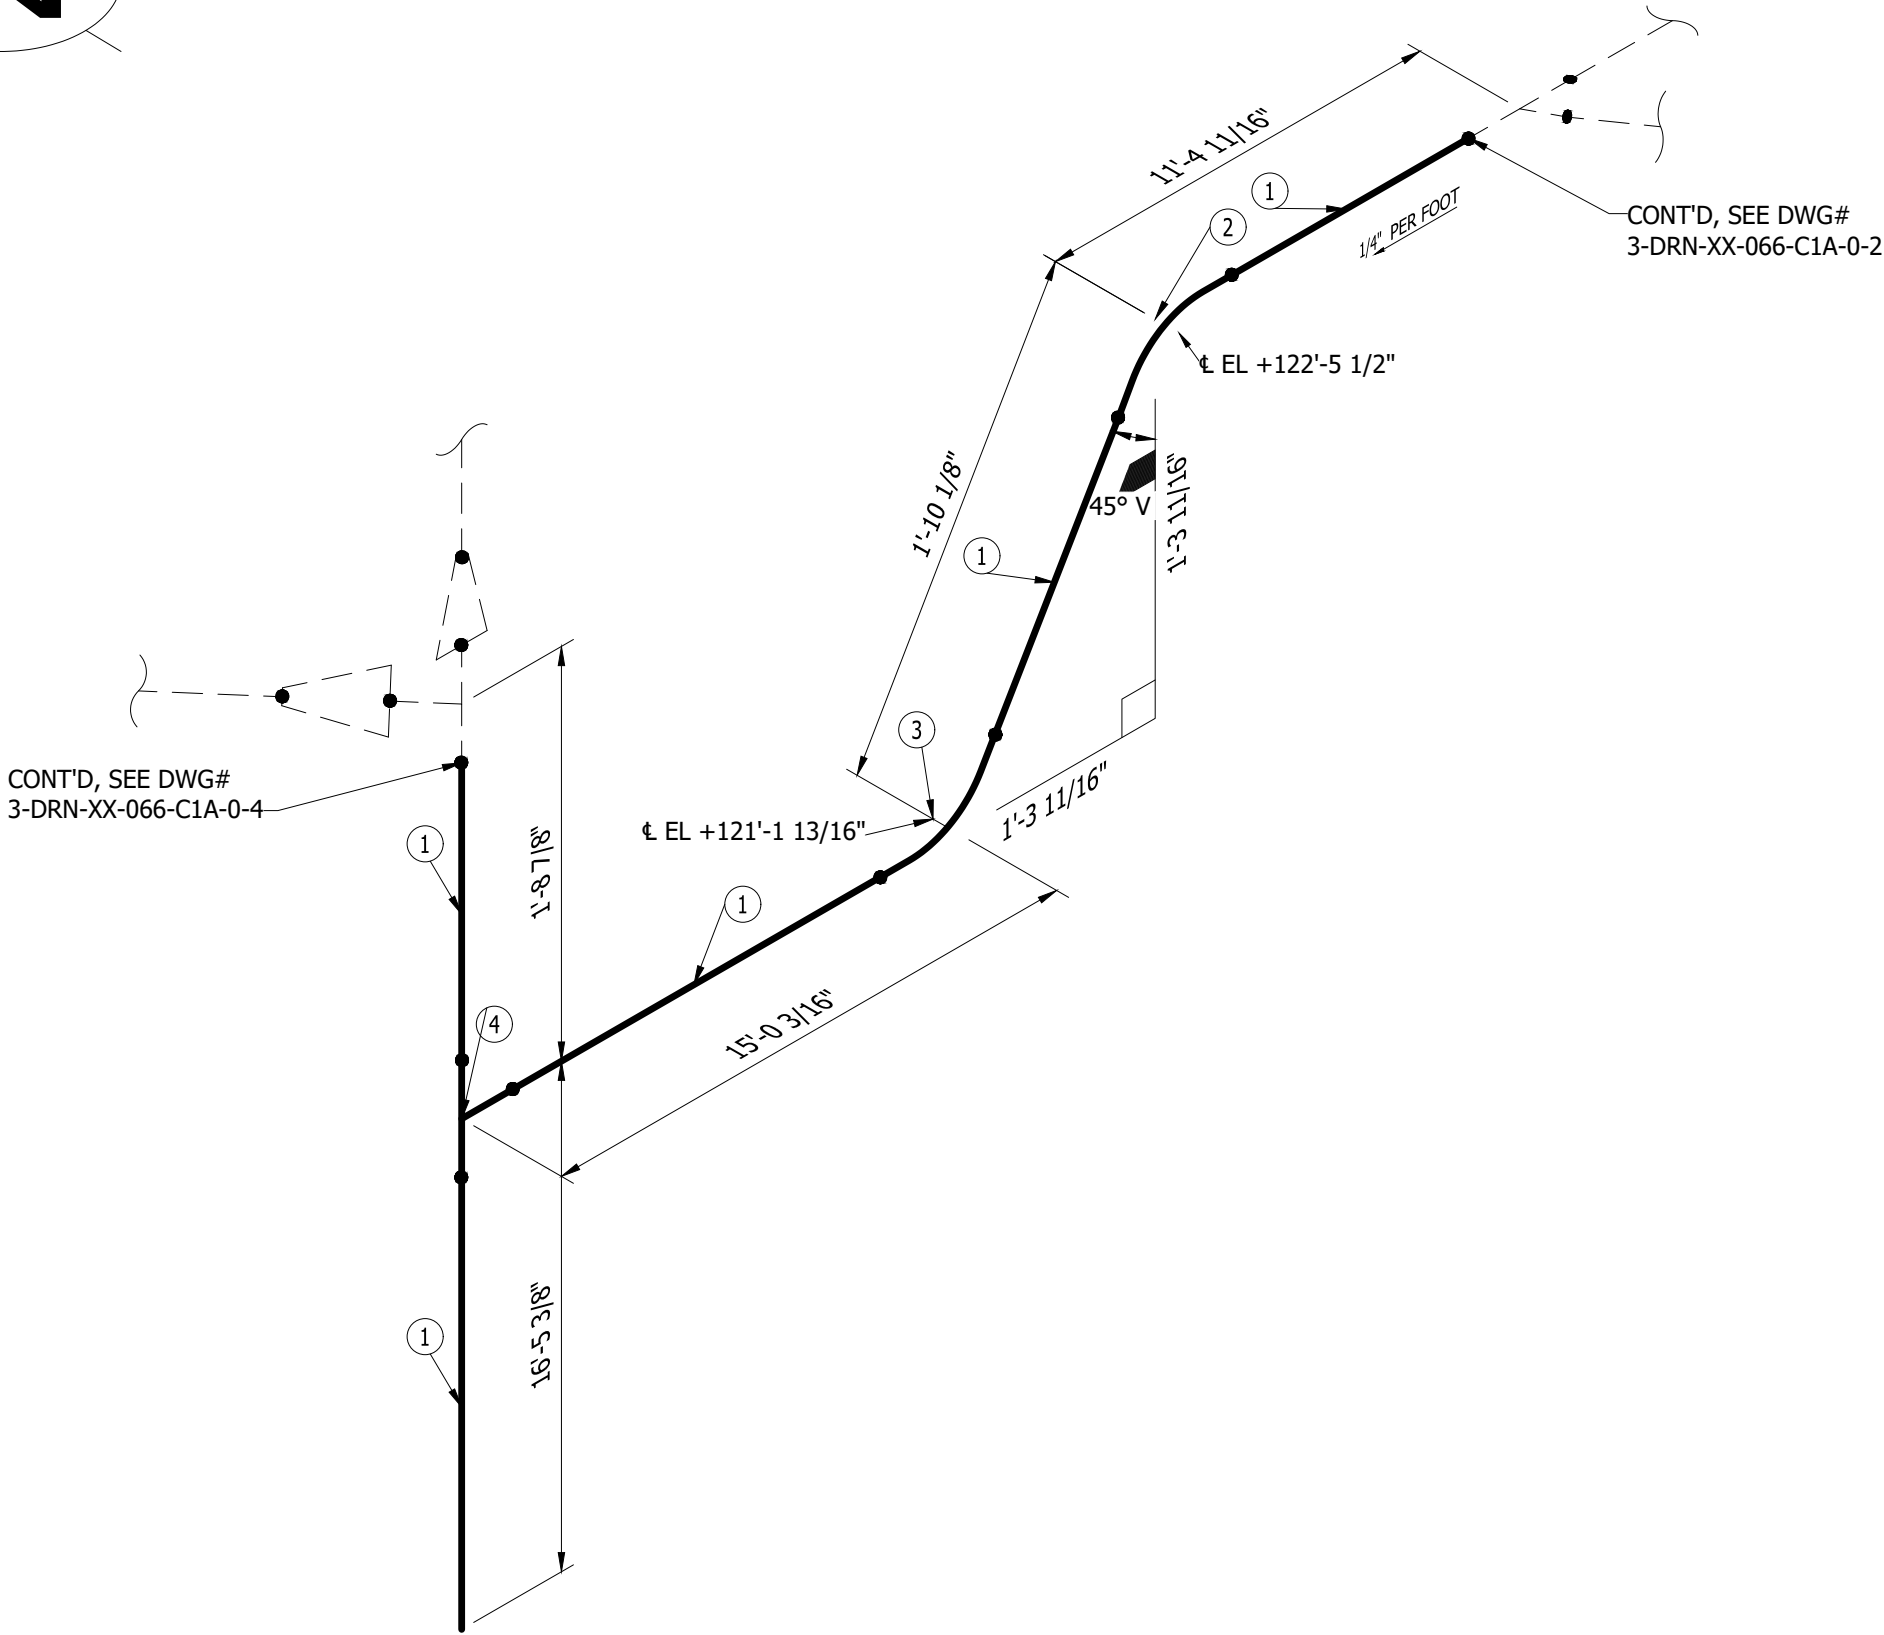

NOTES:

- CONTRACTOR SHALL VERIFY ALL PIPE LENGTHS PRIOR TO BID.
- CONTRACTOR SHALL FIELD VERIFY ALL DIMENSIONS PRIOR TO FABRICATION, THIS IS FOR ALL DRAWINGS INCLUDING ISOMETRICS.
- ISOMETRICS ARE NOT MEANT TO BE USED AS SHOP FABRICATION DRAWINGS, THEY ARE ONLY MEANT TO BE USED AS A GUIDE DURING FABRICATION.


LINE LEGEND

NEW
EXIST/CONT'D ON


△ — REVISION NUMBER

A	2025.07.02	MLW	ISSUE FOR BID	-	
No.	Date	By	Revision	Ad. No.	

Title ASC Evaporator Project MECHANICAL PIPING ISOMETRIC DRAWINGS			Customer: AMALGAMATED SUGAR		Date: 07/01/25
			Location: TWIN FALLS, ID		Chkd By: -
			Project: E24140		Dwn By: -
Line #: 3"-DRN-XX-066-C1A-0"			Sheet Sequence: 3 of 5		

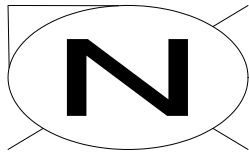

ID	ND	DESCRIPTION	SPEC	QTY
1	3"	PIPE, SCH. STD, ERW, CS, ASTM A53-B OR API5L, ASME B36.19	C1A	8'-1"
2	3"	ELBOW 90 LR, SCH. STD, ERW, BE, CS, ASTM A234, ANSI 16.9	C1A	1
3	3"	ELBOW 90 LR, SCH. STD, ERW, BE, CS, ASTM A234, ANSI 16.9	C1A	1

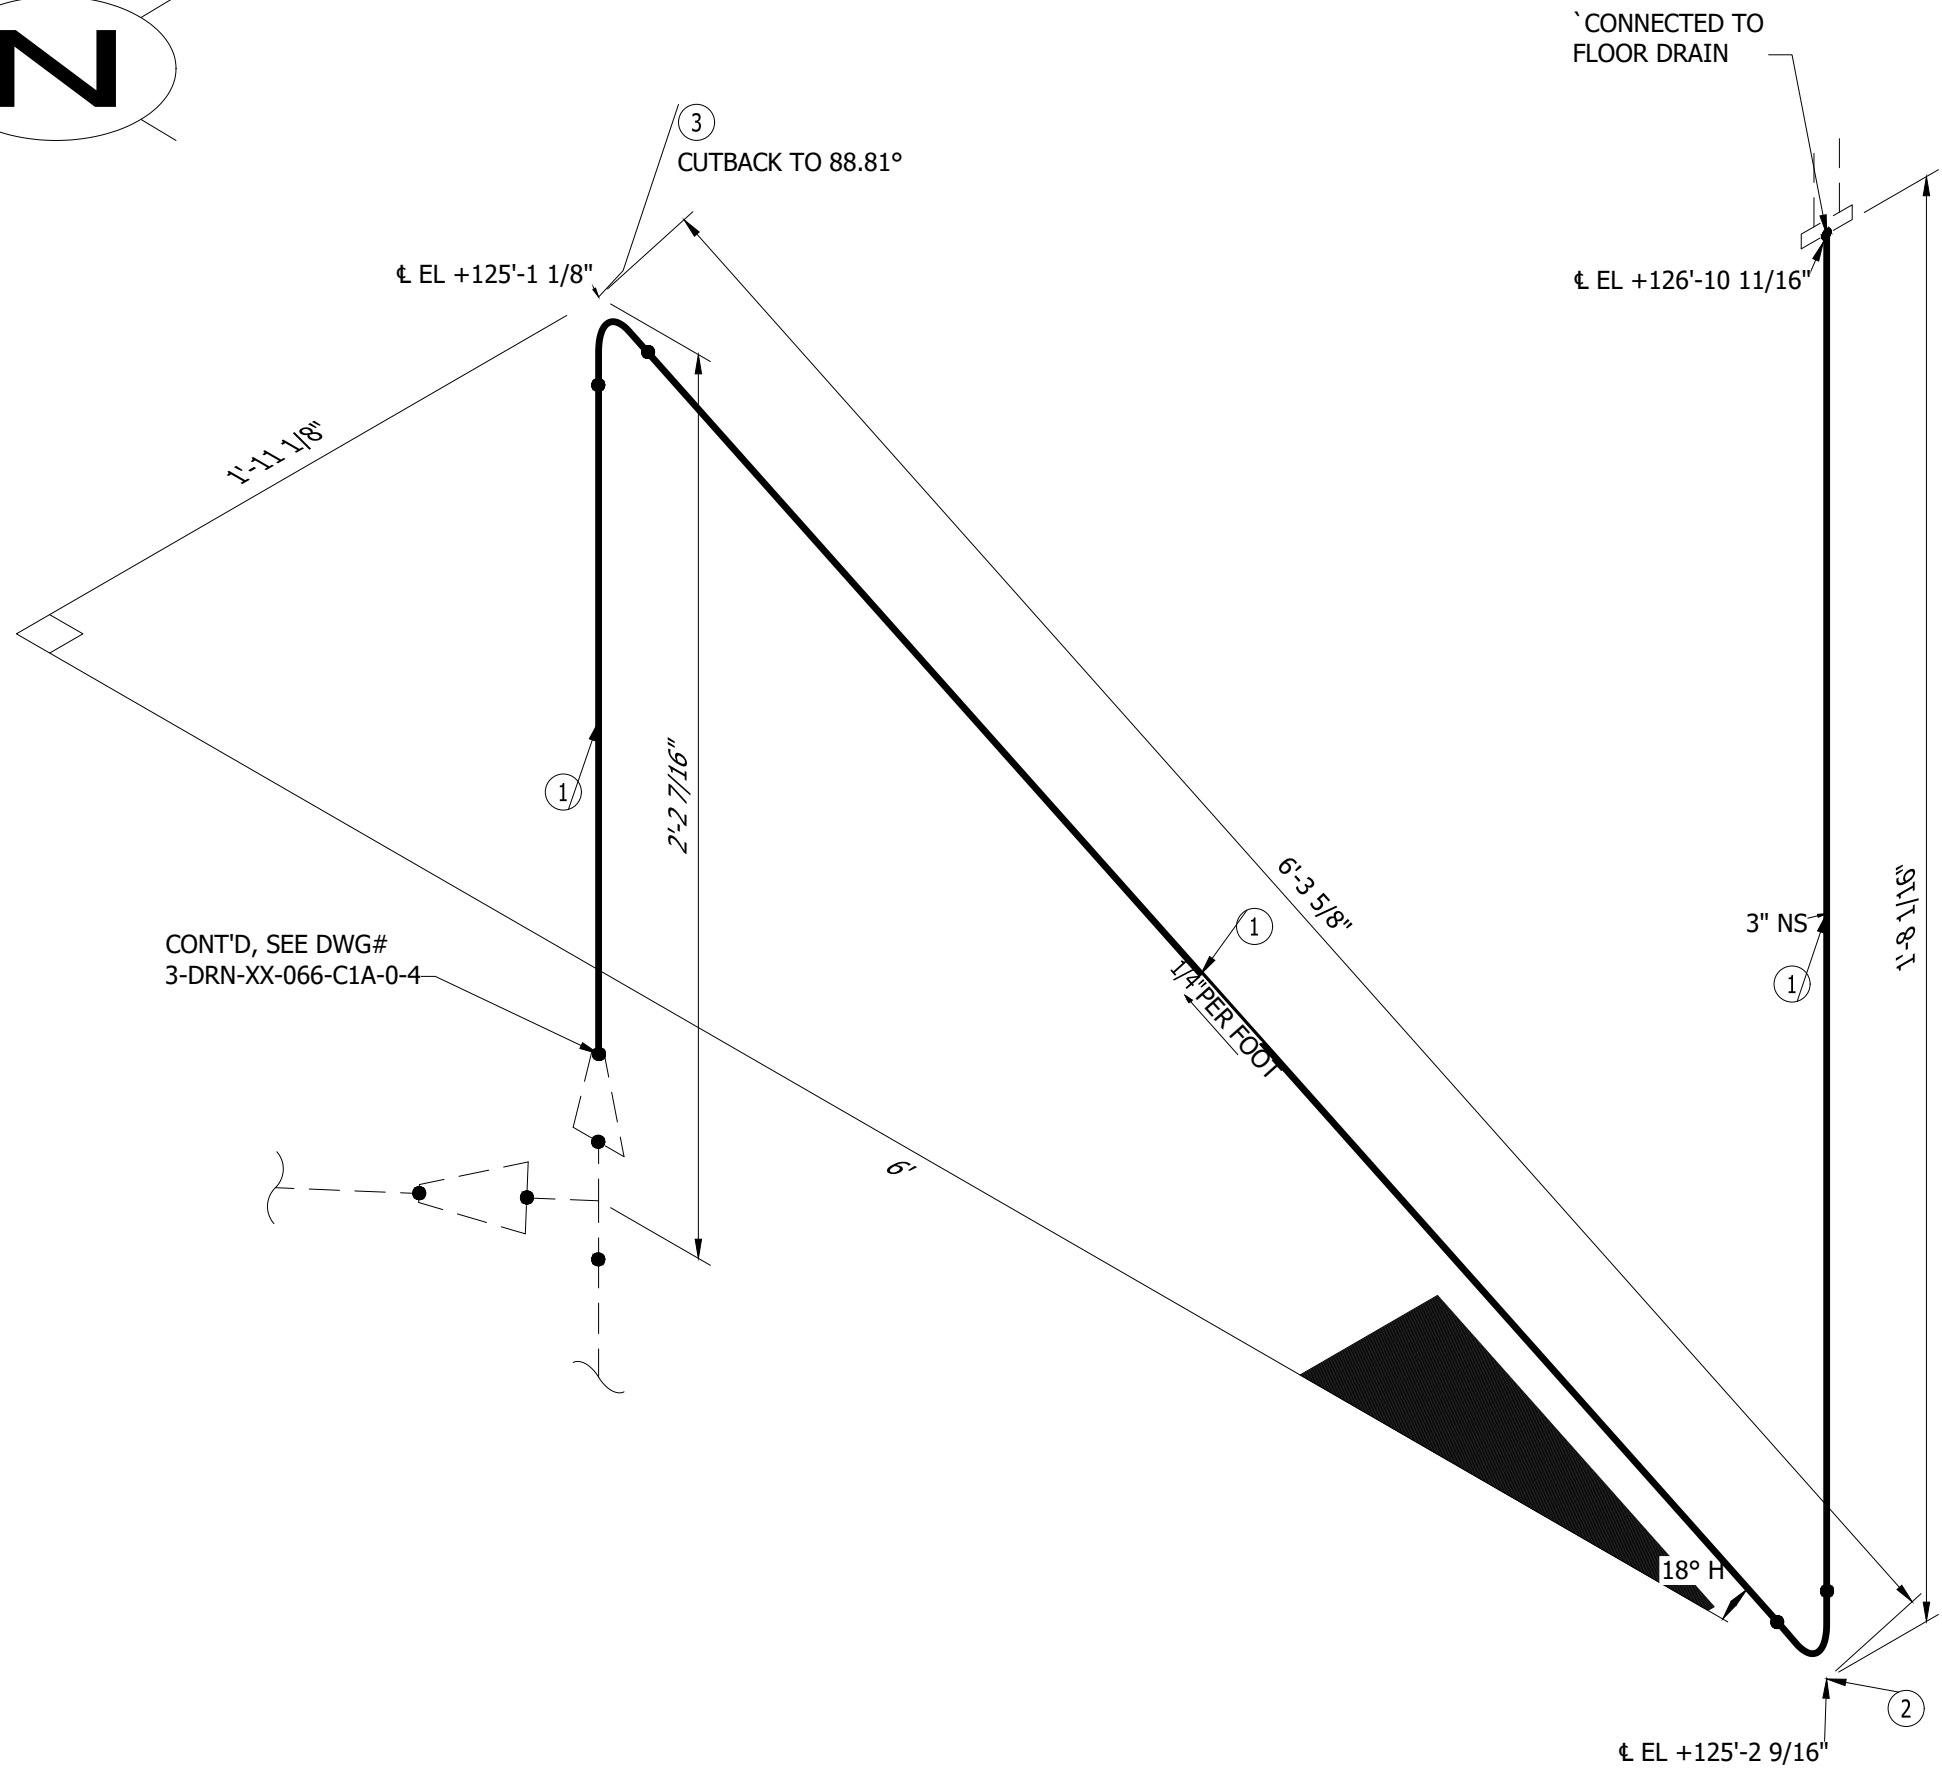

NOTES:

1. CONTRACTOR SHALL VERIFY ALL PIPE LENGTHS PRIOR TO BID.
2. CONTRACTOR SHALL FIELD VERIFY ALL DIMENSIONS PRIOR TO FABRICATION, THIS IS FOR ALL DRAWINGS INCLUDING ISOMETRICS.
3. ISOMETRICS ARE NOT MEANT TO BE USED AS SHOP FABRICATION DRAWINGS, THEY ARE ONLY MEANT TO BE USED AS A GUIDE DURING FABRICATION.

LINE LEGEND

NEW
EXIST/CONT'D ON

 — REVISION NUMBER

A	2025.07.02	MLW	ISSUE FOR BID		-
No.	Date	By	Revision		Ad. No.

Title ASC Evaporator Project MECHANICAL PIPING ISOMETRIC DRAWINGS	
 One Galleria Blvd. Suite 1900 Metairie, LA 70001 Ph: 971.822.7962 www.veglobal.com	Customer: AMALGAMATED SUGAR Location: TWIN FALLS, ID Project: E24140 Date: 07/01/25 Chkd By: - Dwn By: - Line #: 3"-DRN-XX-066-C1A-0" Sheet Sequence: 5 of 5