


ID	ND	DESCRIPTION	SPEC	QTY
1	3"	PIPE, SCH. STD, ERW, CS, ASTM A53-B, ASME B36.10	C1A	9"
2	4"	PIPE, SCH. STD, ERW, CS, ASTM A53-B, ASME B36.10	C1A	9'-8"
3	4"X3"	REDUCER (CONC), SCH. STD, BW, CS, ASTM A234, ASME B16.9	C1A	1
4	4"X3"	TEE, REDUCING, SCH. STD, BW, CS, ASME B16.9	C1A	1

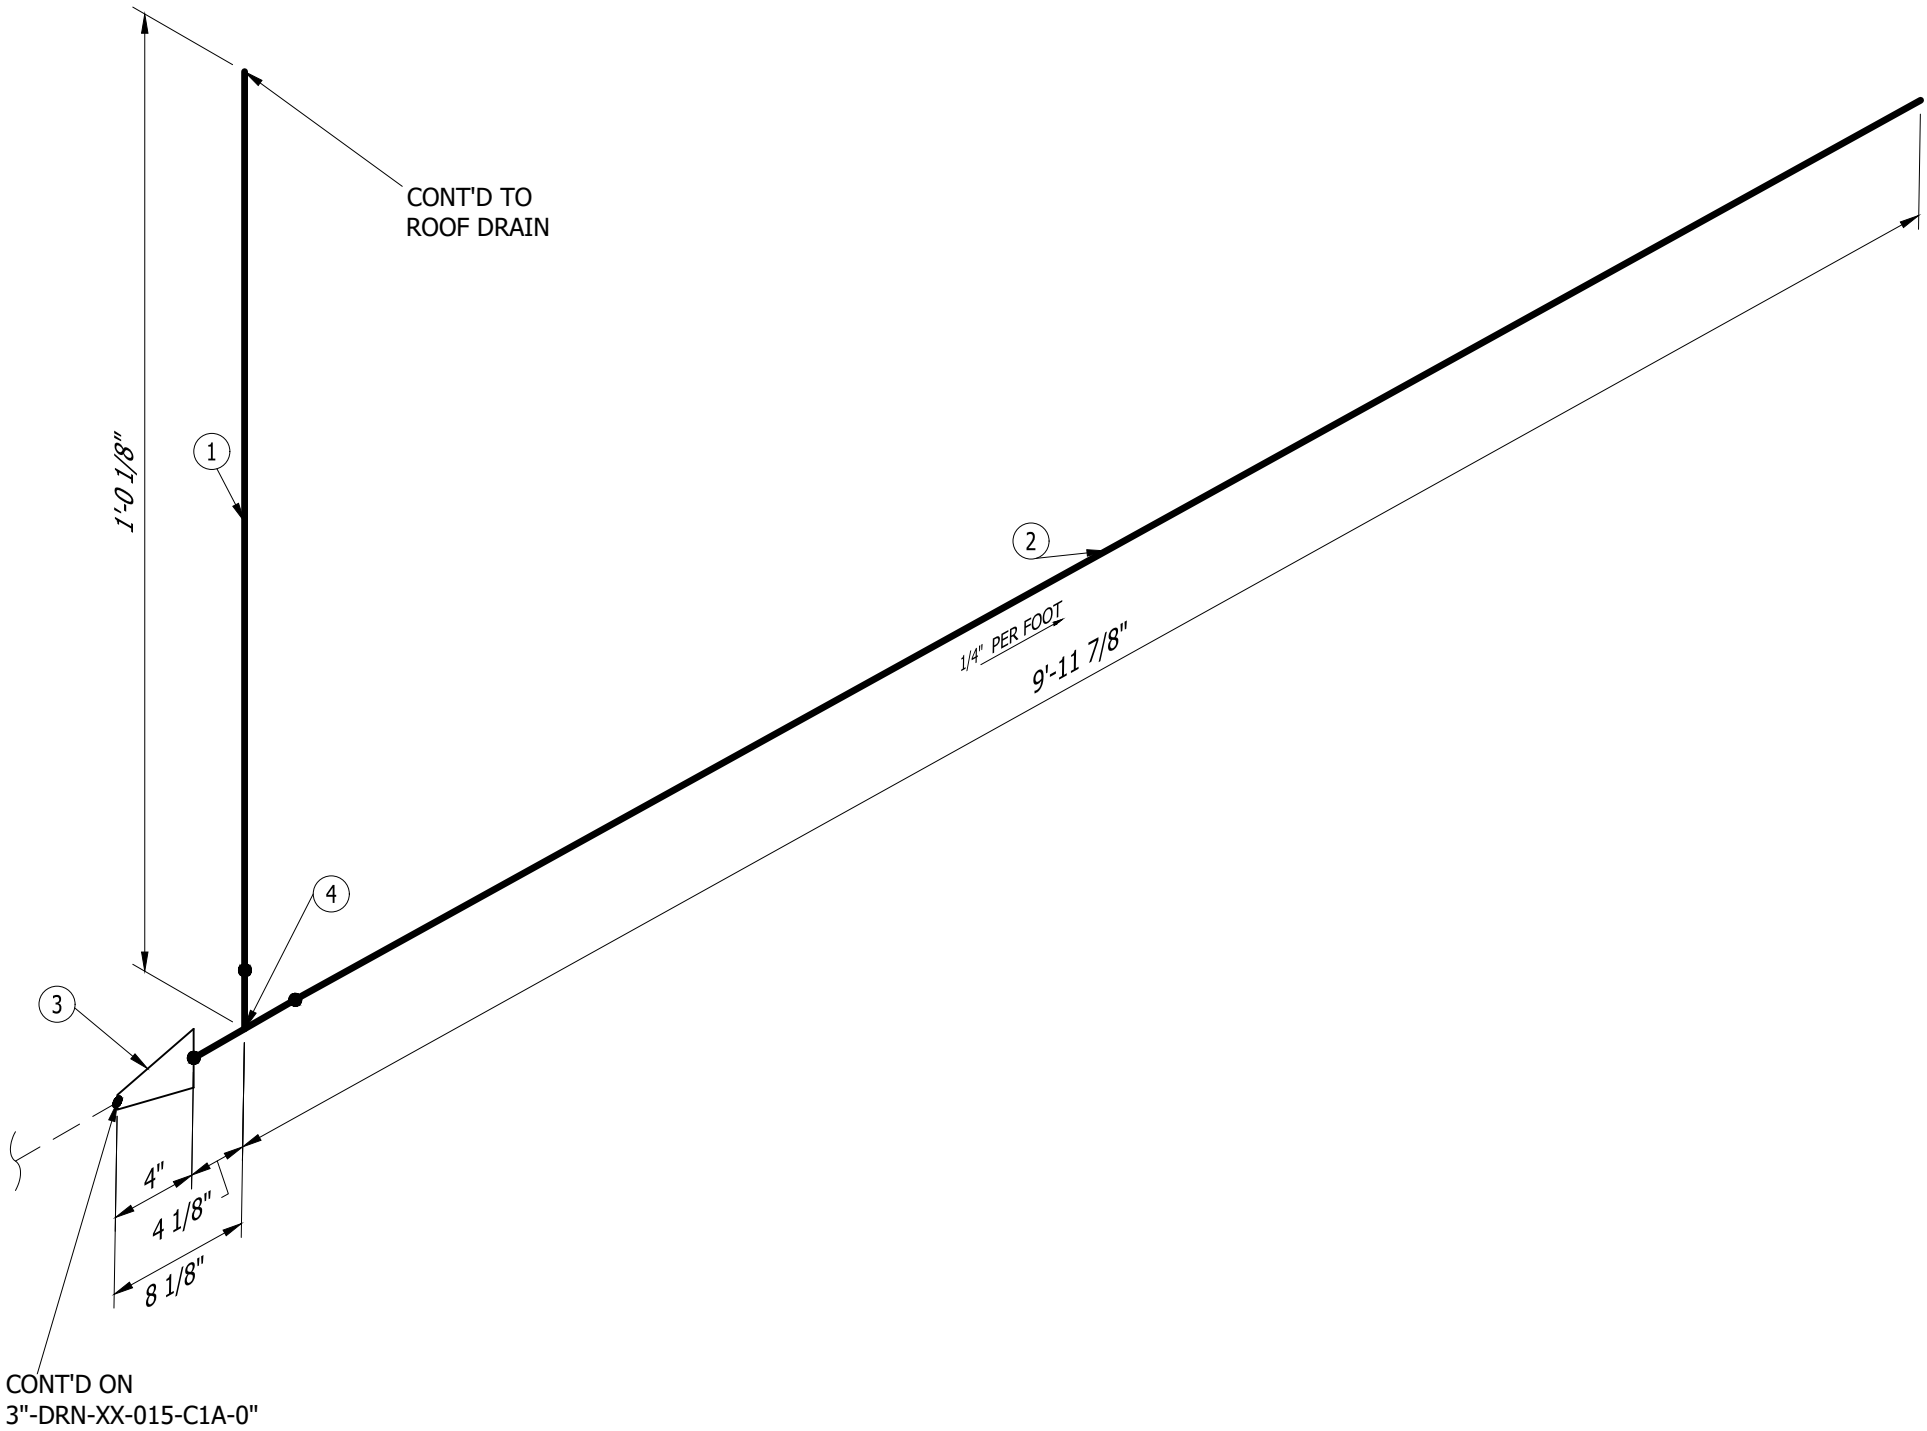


NOTES:

- CONTRACTOR SHALL VERIFY ALL PIPE LENGTHS PRIOR TO BID.
- CONTRACTOR SHALL FIELD VERIFY ALL DIMENSIONS PRIOR TO FABRICATION, THIS IS FOR ALL DRAWINGS INCLUDING ISOMETRICS.
- ISOMETRICS ARE NOT MEANT TO BE USED AS SHOP FABRICATION DRAWINGS, THEY ARE ONLY MEANT TO BE USED AS A GUIDE DURING FABRICATION.


LINE LEGEND

NEW
EXIST/CONT'D ON

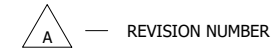


A	2025.07.02	MLW	ISSUE FOR BID	-	
No.	Date	By	Revision	Ad. No.	

Title ASC Evaporator Project MECHANICAL PIPING ISOMETRIC DRAWINGS			Customer: AMALGAMATED SUGAR		Date: 07/01/25
			Location: TWIN FALLS, ID		Chkd By: -
			Project: E24140		Dwn By: -
Line #: 3"-DRN-XX-067-C1A-0"			Sheet Sequence: 1 of 5		

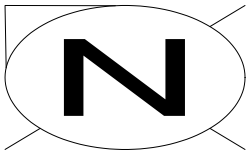

ID	ND	DESCRIPTION	SPEC	QTY
1	3"	PIPE, SCH. STD, ERW, CS, ASTM A53-B, ASME B36.10	C1A	11'-3"
2	3"	ELBOW 90 LR, SCH. STD, BW, ASME B16.9	C1A	1

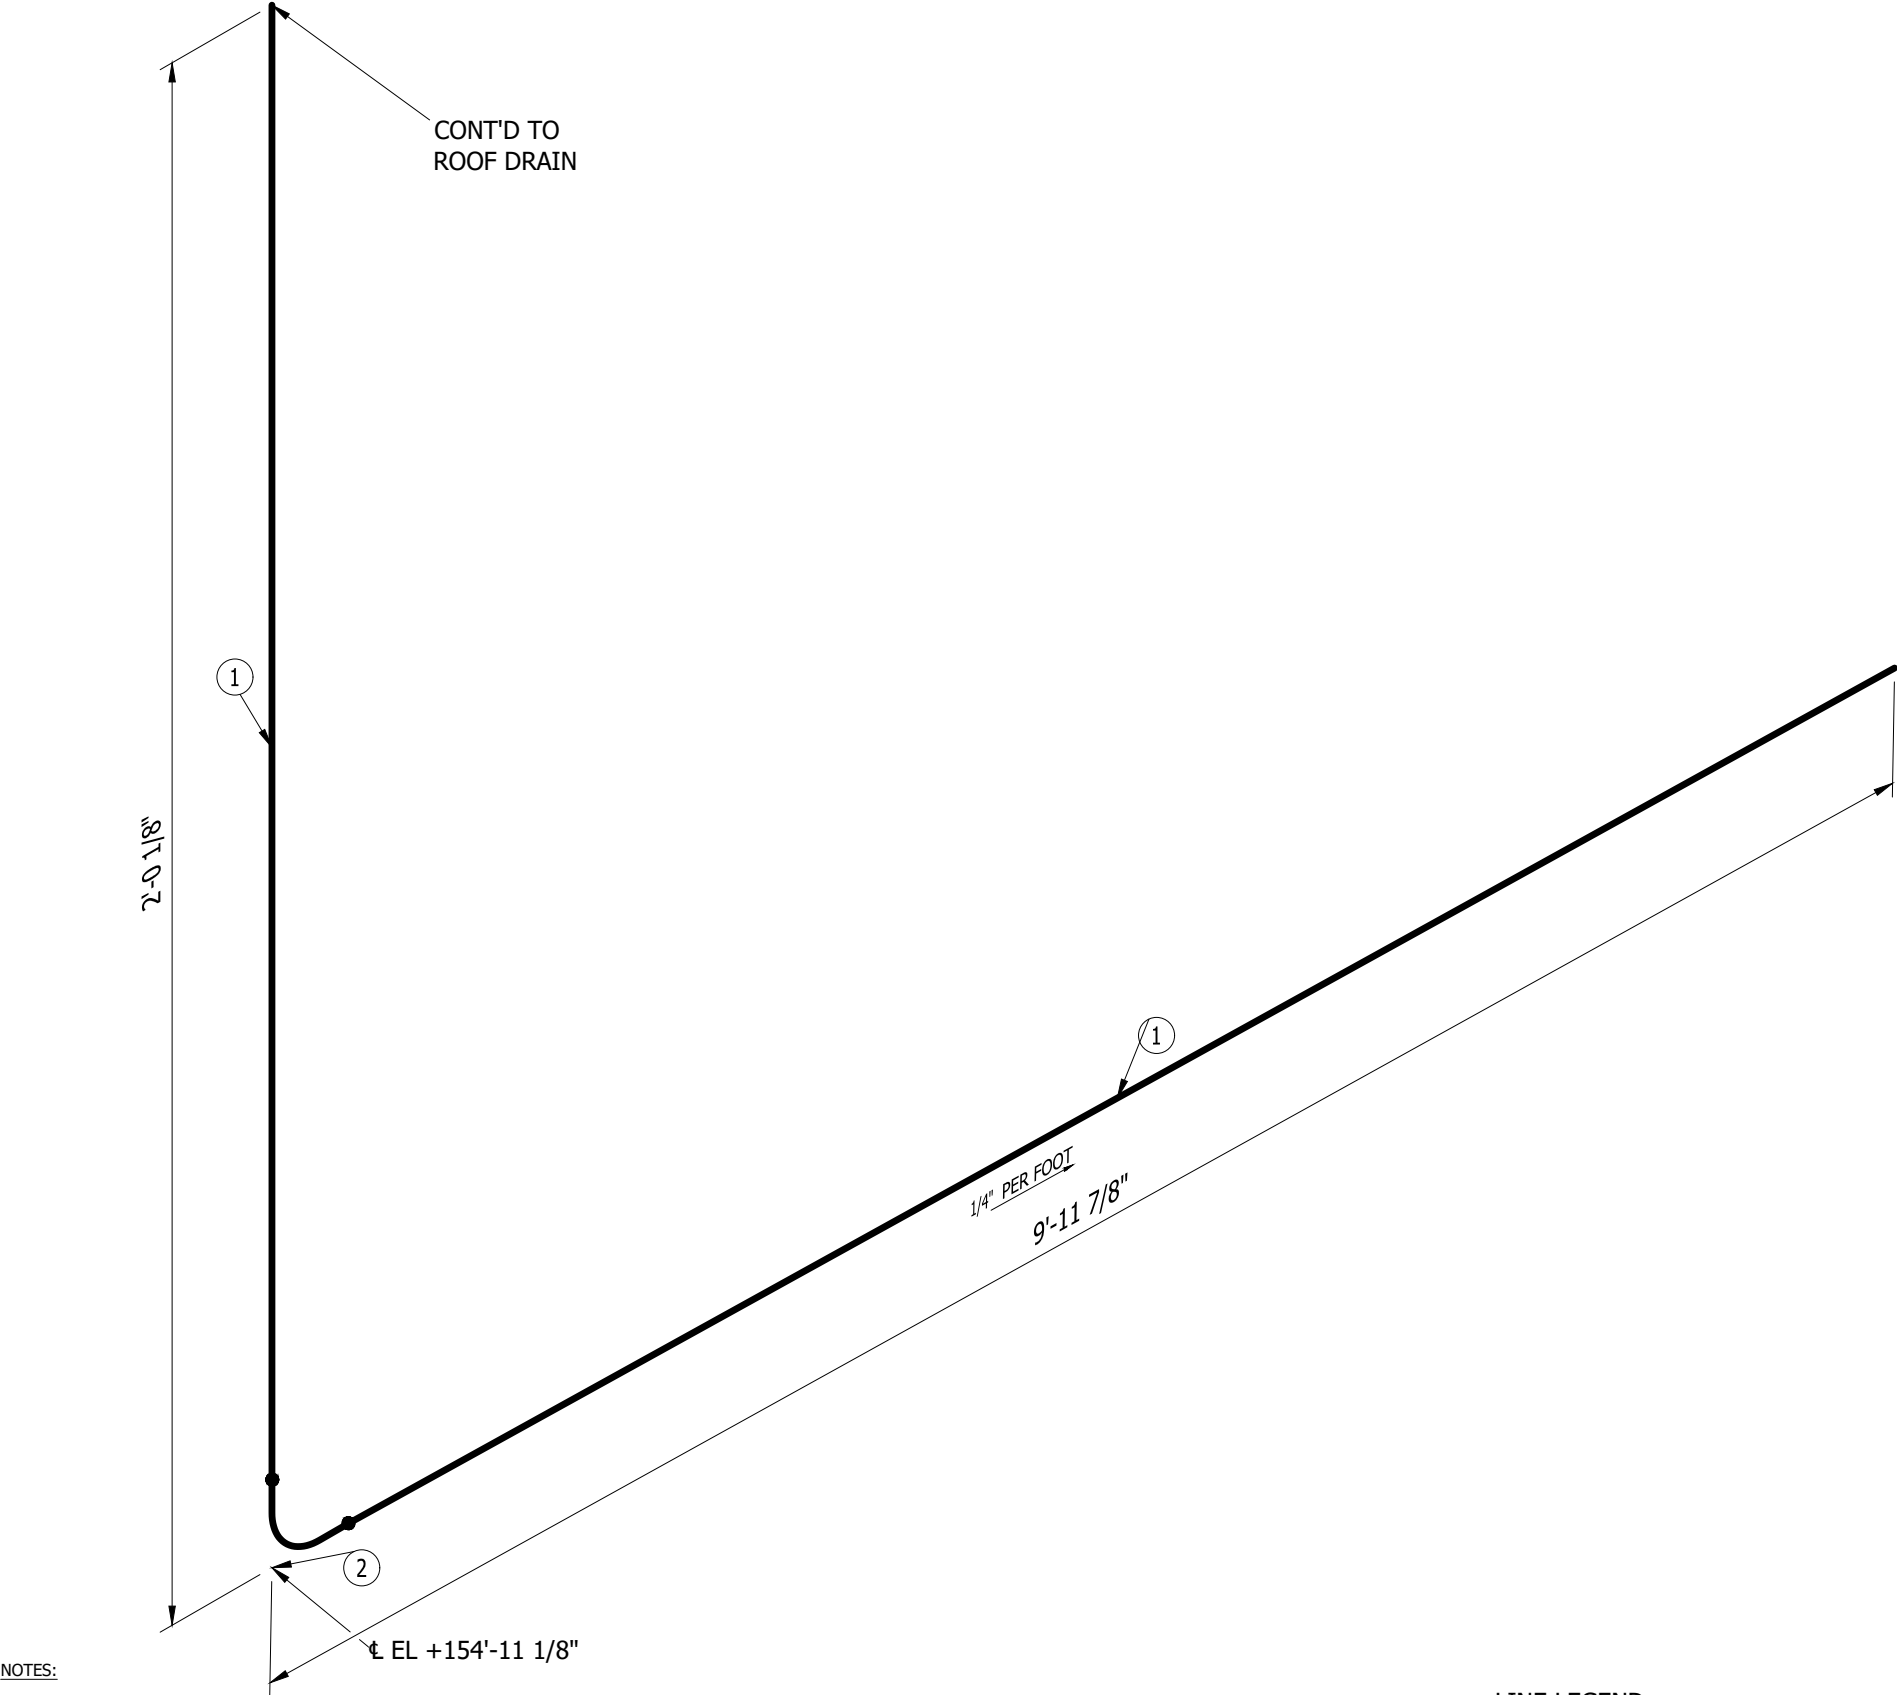

- NOTES:
- CONTRACTOR SHALL VERIFY ALL PIPE LENGTHS PRIOR TO BID.
 - CONTRACTOR SHALL FIELD VERIFY ALL DIMENSIONS PRIOR TO FABRICATION, THIS IS FOR ALL DRAWINGS INCLUDING ISOMETRICS.
 - ISOMETRICS ARE NOT MEANT TO BE USED AS SHOP FABRICATION DRAWINGS, THEY ARE ONLY MEANT TO BE USED AS A GUIDE DURING FABRICATION.


NEW
EXIST/CONT'D ON

LINE LEGEND




A	2025.07.02	MLW	ISSUE FOR BID	-	
No.	Date	By	Revision	Ad. No.	

Title ASC Evaporator Project MECHANICAL PIPING ISOMETRIC DRAWINGS			Customer: AMALGAMATED SUGAR		Date: 07/01/25
One Galleria Blvd. Suite 1900 Metairie, LA 70001 Ph: 517.522.7985 www.veiglobal.com 			Location: TWIN FALLS, ID		Chkd By: - Dwn By: -
			Project: E24140		Line #: 3"-DRN-XX-067-C1A-0"
			Sheet Sequence:		2 of 5

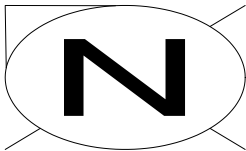

ID	ND	DESCRIPTION	SPEC	QTY
1	6"	PIPE, SCH. STD, ERW, CS, ASTM A53-B, ASME B36.10	C1A	123'-8"
2	6"	ELBOW 90 LR, SCH. STD, BW, ASME B16.9	C1A	4

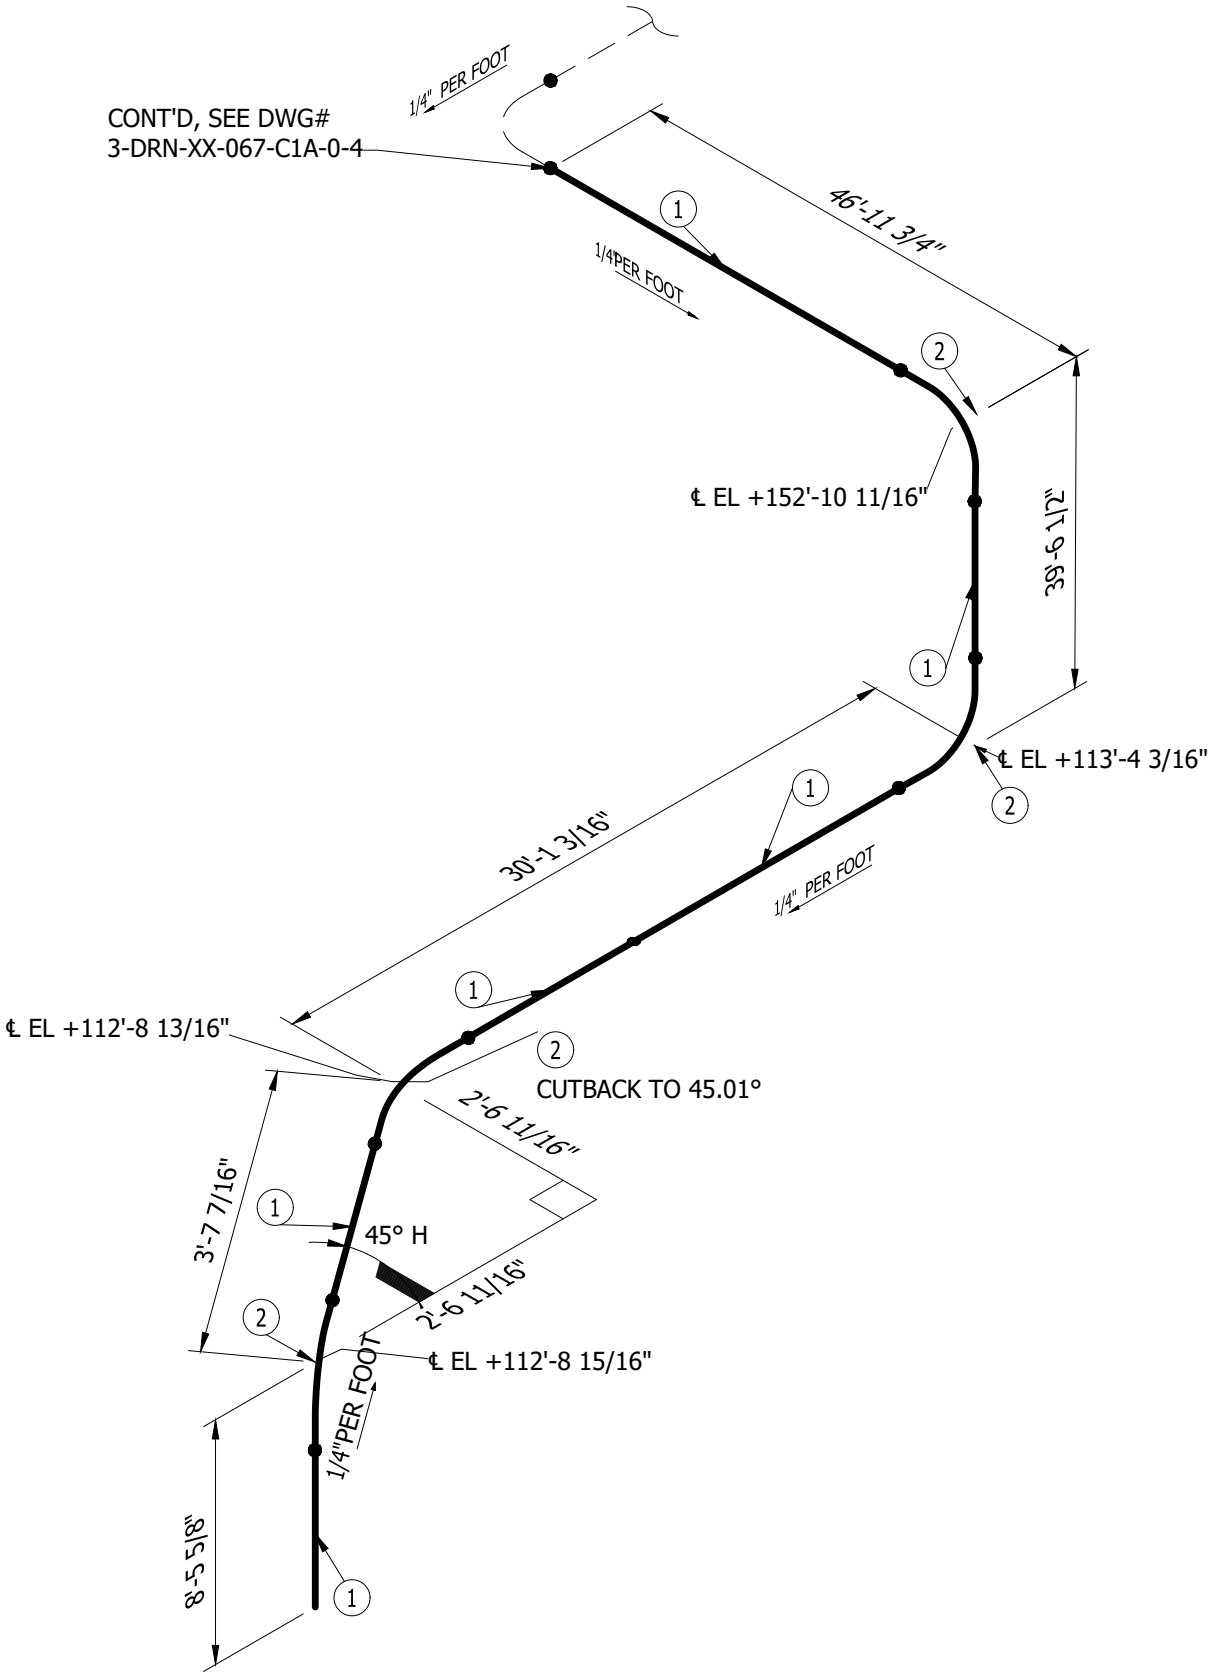


NOTES:



- CONTRACTOR SHALL VERIFY ALL PIPE LENGTHS PRIOR TO BID.
- CONTRACTOR SHALL FIELD VERIFY ALL DIMENSIONS PRIOR TO FABRICATION, THIS IS FOR ALL DRAWINGS INCLUDING ISOMETRICS.
- ISOMETRICS ARE NOT MEANT TO BE USED AS SHOP FABRICATION DRAWINGS, THEY ARE ONLY MEANT TO BE USED AS A GUIDE DURING FABRICATION.



LINE LEGEND

NEW
EXIST/CONT'D ON

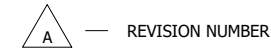

--	--	

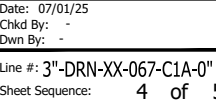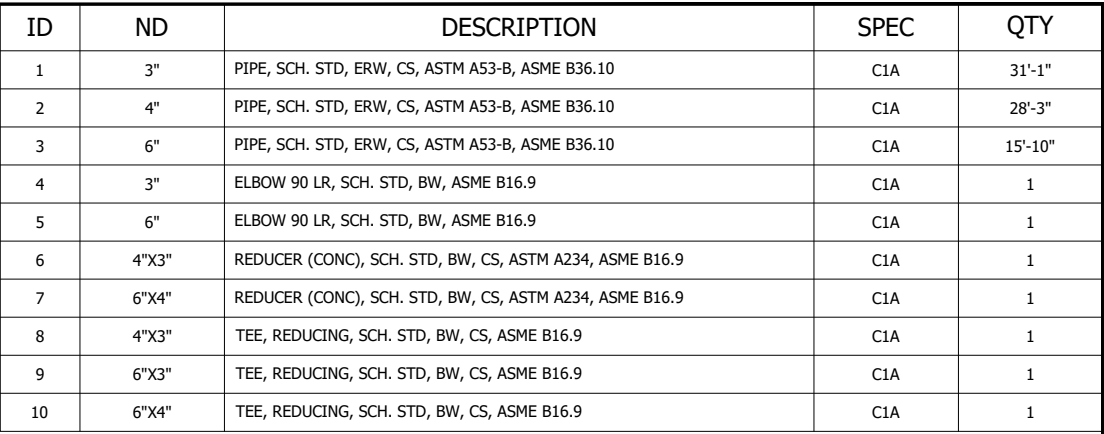

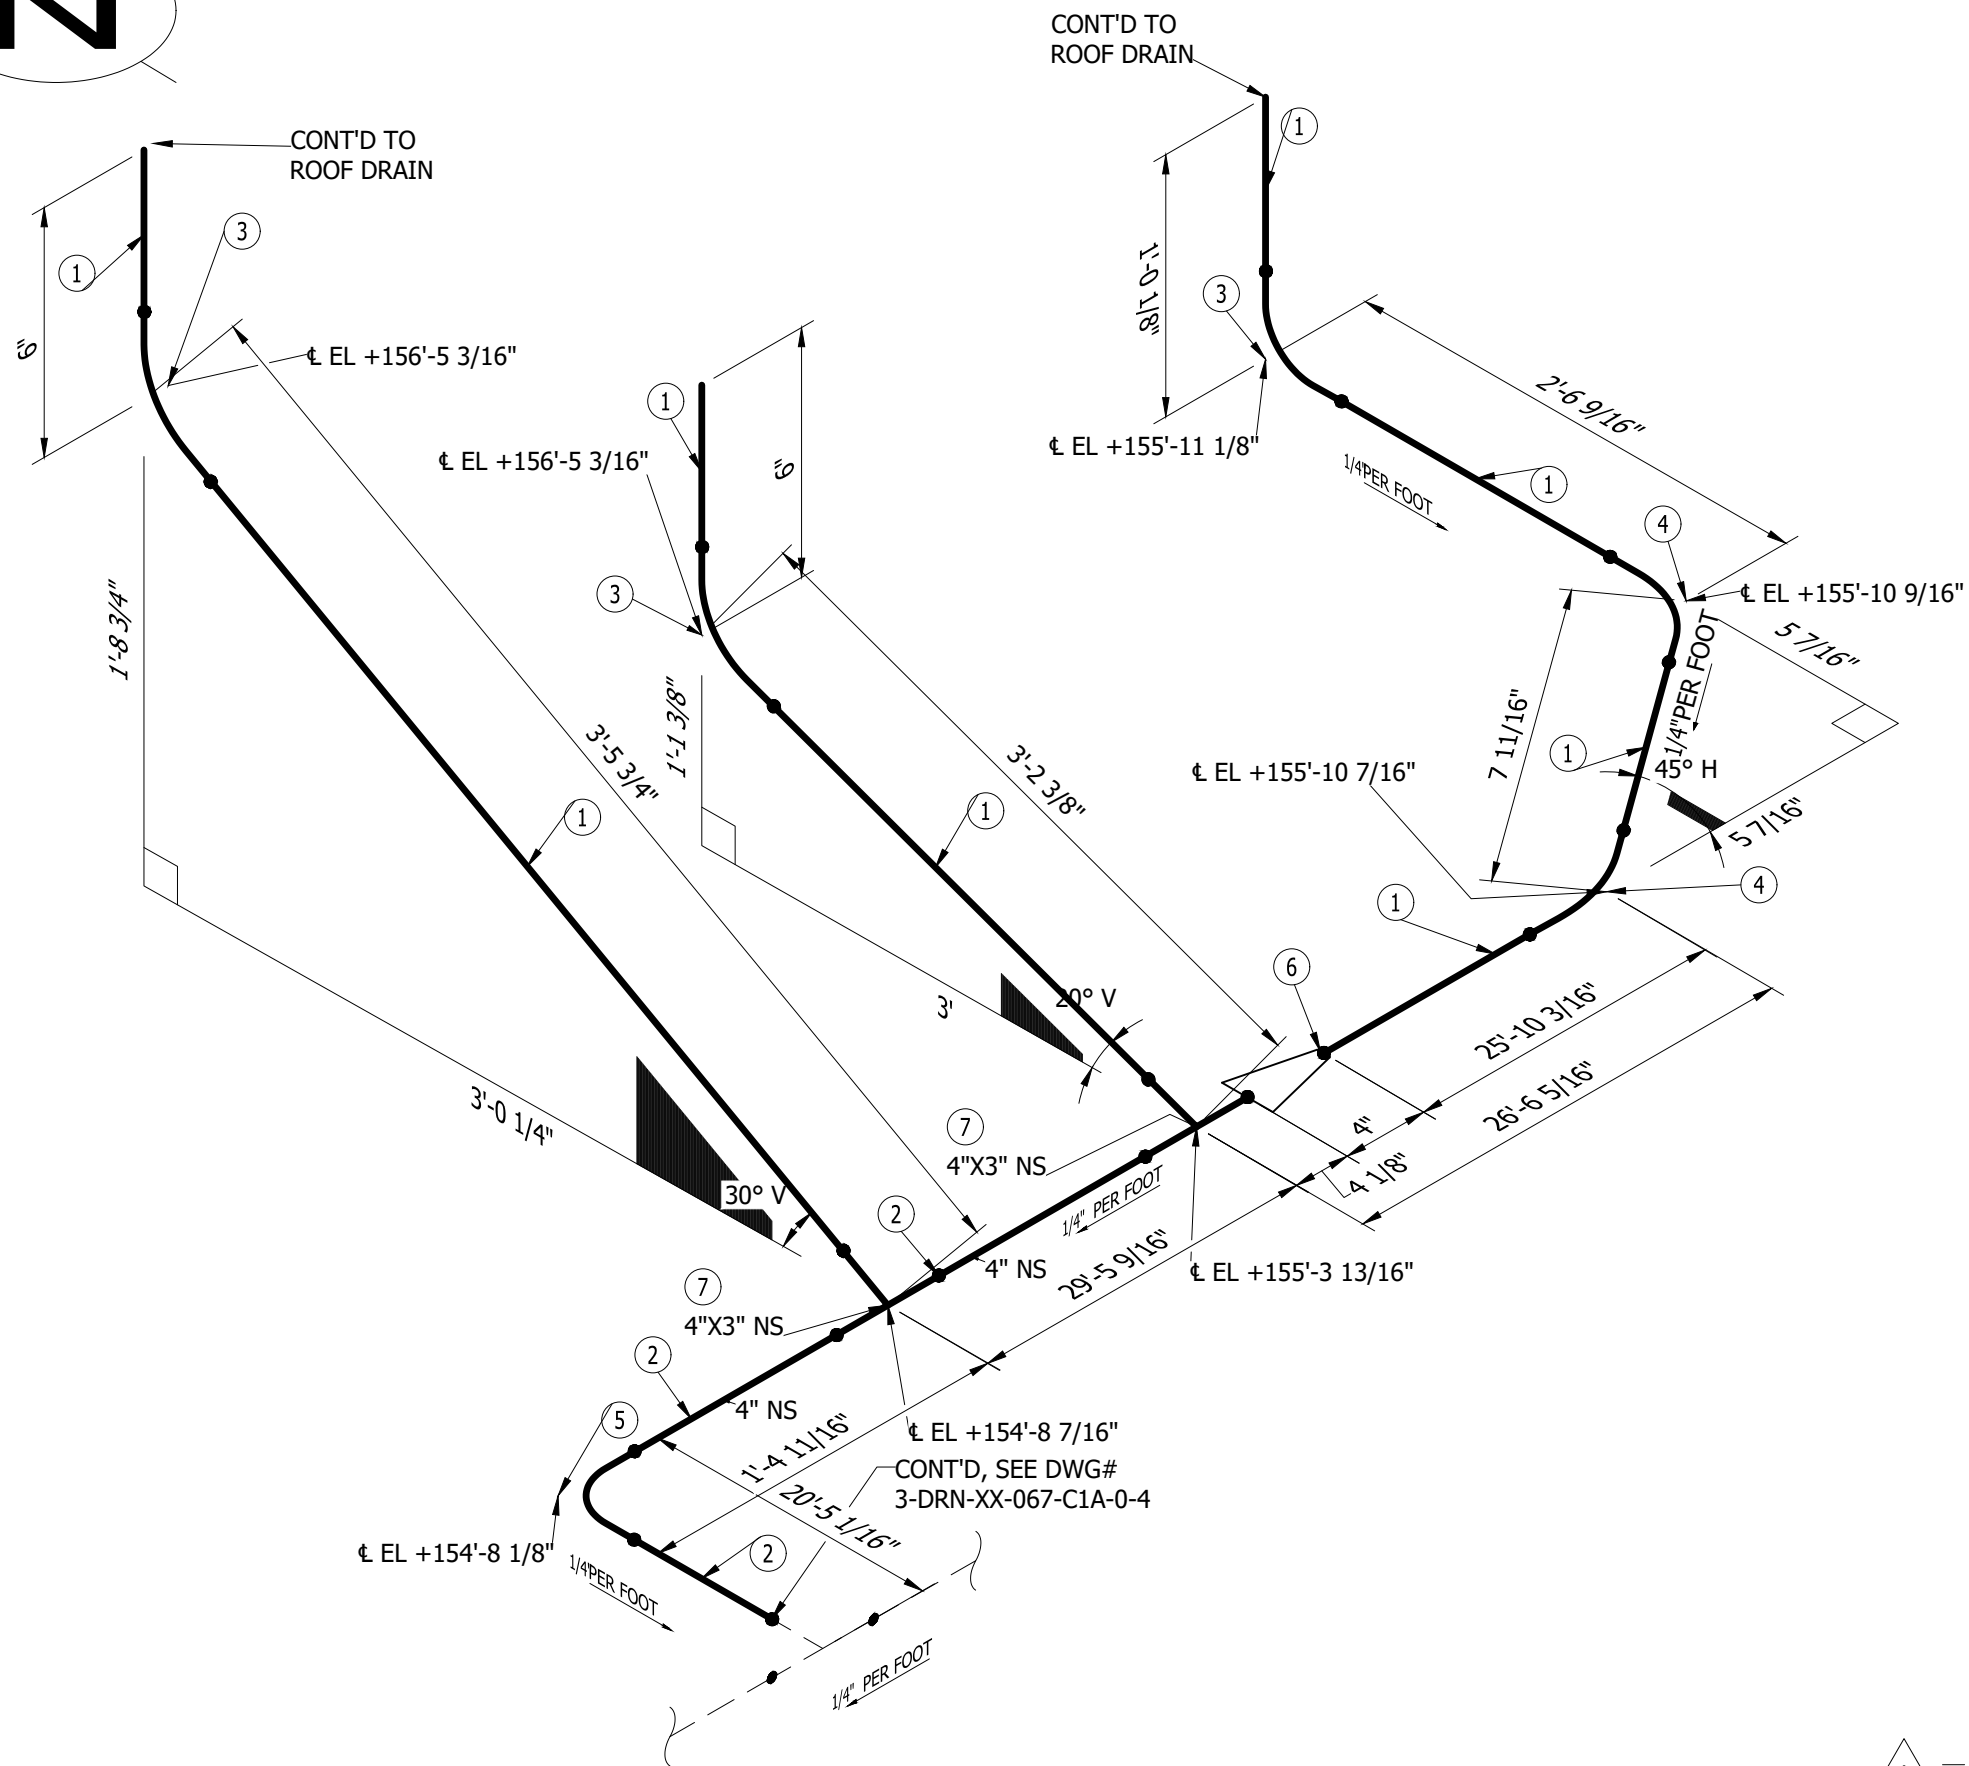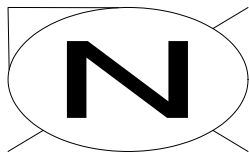

ID	ND	DESCRIPTION	SPEC	QTY
1	3"	PIPE, SCH. STD, ERW, CS, ASTM A53-B, ASME B36.10	C1A	34'-9"
2	4"	PIPE, SCH. STD, ERW, CS, ASTM A53-B, ASME B36.10	C1A	48'-10"
3	3"	ELBOW 90 LR, SCH. STD, BW, ASME B16.9	C1A	3
4	3"	ELBOW 45 LR, SCH. STD, BW, CS, ASME B16.9	C1A	2
5	4"	ELBOW 90 LR, SCH. STD, BW, ASME B16.9	C1A	1
6	4"X3"	REDUCER (CONC), SCH. STD, BW, CS, ASTM A234, ASME B16.9	C1A	1
7	4"X3"	TEE, REDUCING, SCH. STD, BW, CS, ASME B16.9	C1A	2

NOTES:

1. CONTRACTOR SHALL VERIFY ALL PIPE LENGTHS PRIOR TO BID.
2. CONTRACTOR SHALL FIELD VERIFY ALL DIMENSIONS PRIOR TO FABRICATION, THIS IS FOR ALL DRAWINGS INCLUDING ISOMETRICS.
3. ISOMETRICS ARE NOT MEANT TO BE USED AS SHOP FABRICATION DRAWINGS, THEY ARE ONLY MEANT TO BE USED AS A GUIDE DURING FABRICATION.

LINE LEGEND

NEW
EXIST/CONT'D ON

 — REVISION NUMBER

[illegible]