
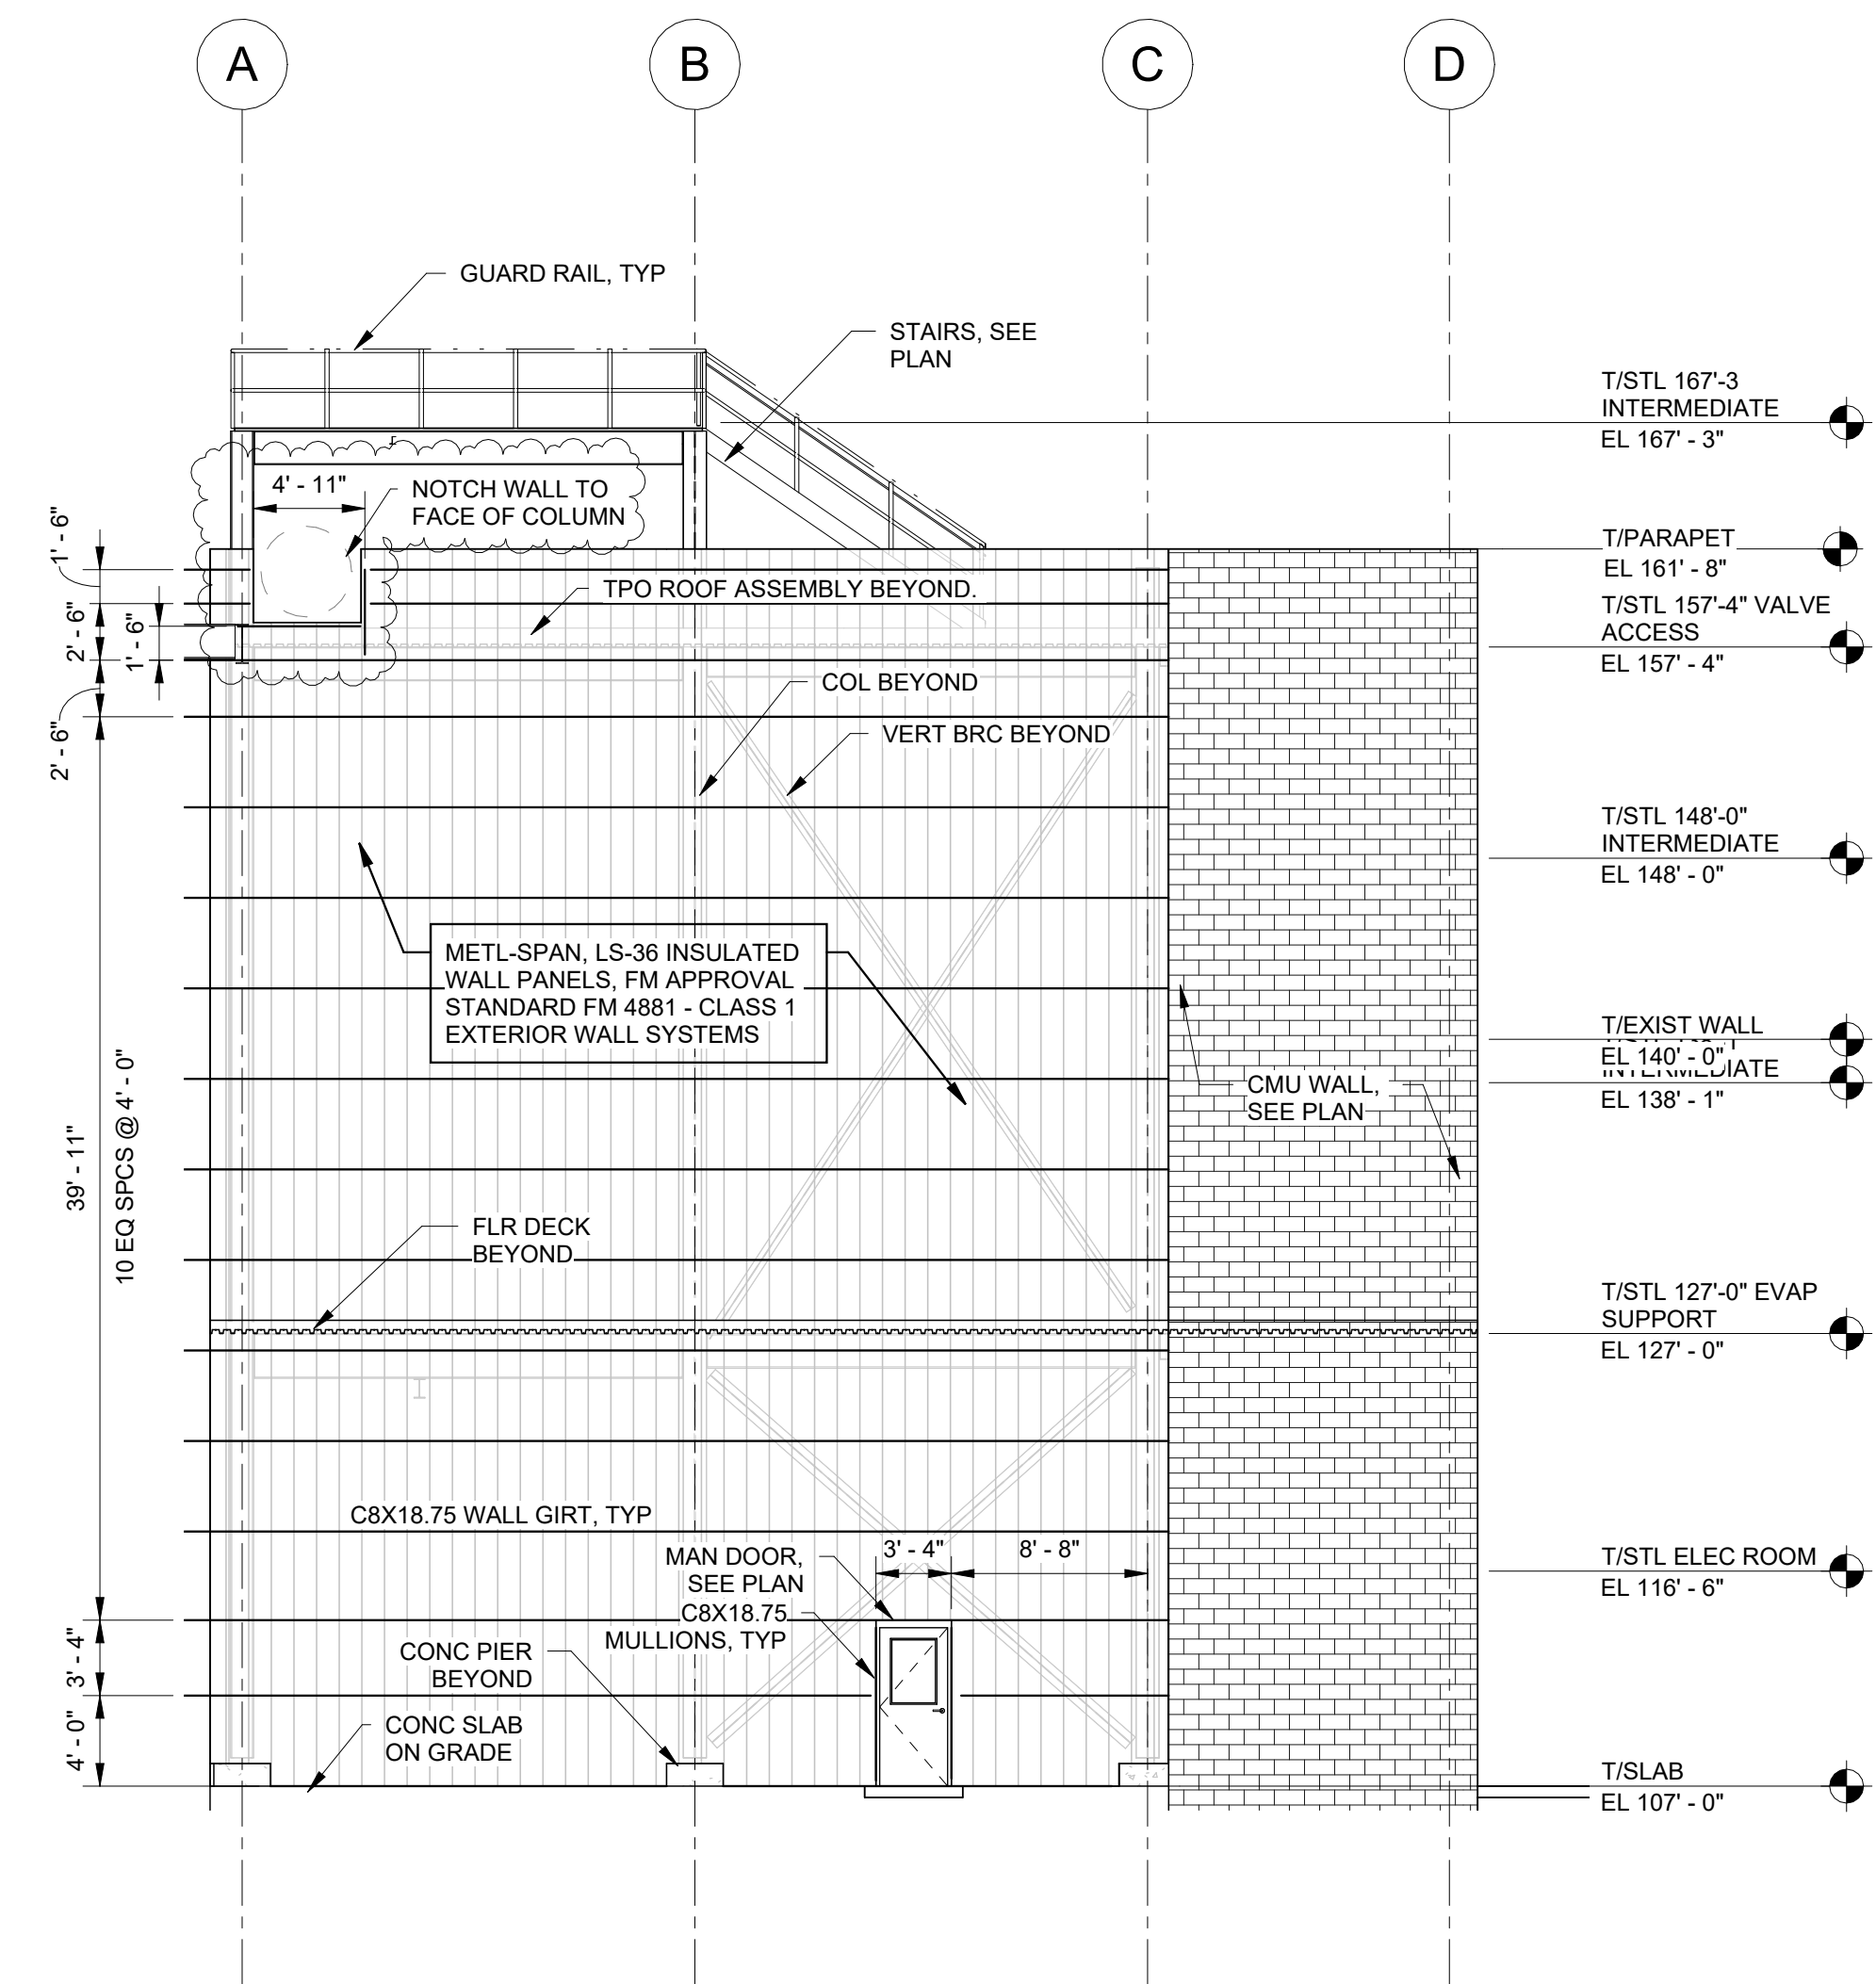


[illegible]

**PRELIMINARY
NOT FOR
CONSTRUCTION
2 JULY 2025**

4990 Royal Gulf Circle
Fort Myers, FL 33966
Ph: 239.768.1778, Fax: 239.210.2168
<http://www.veiglobal.com>

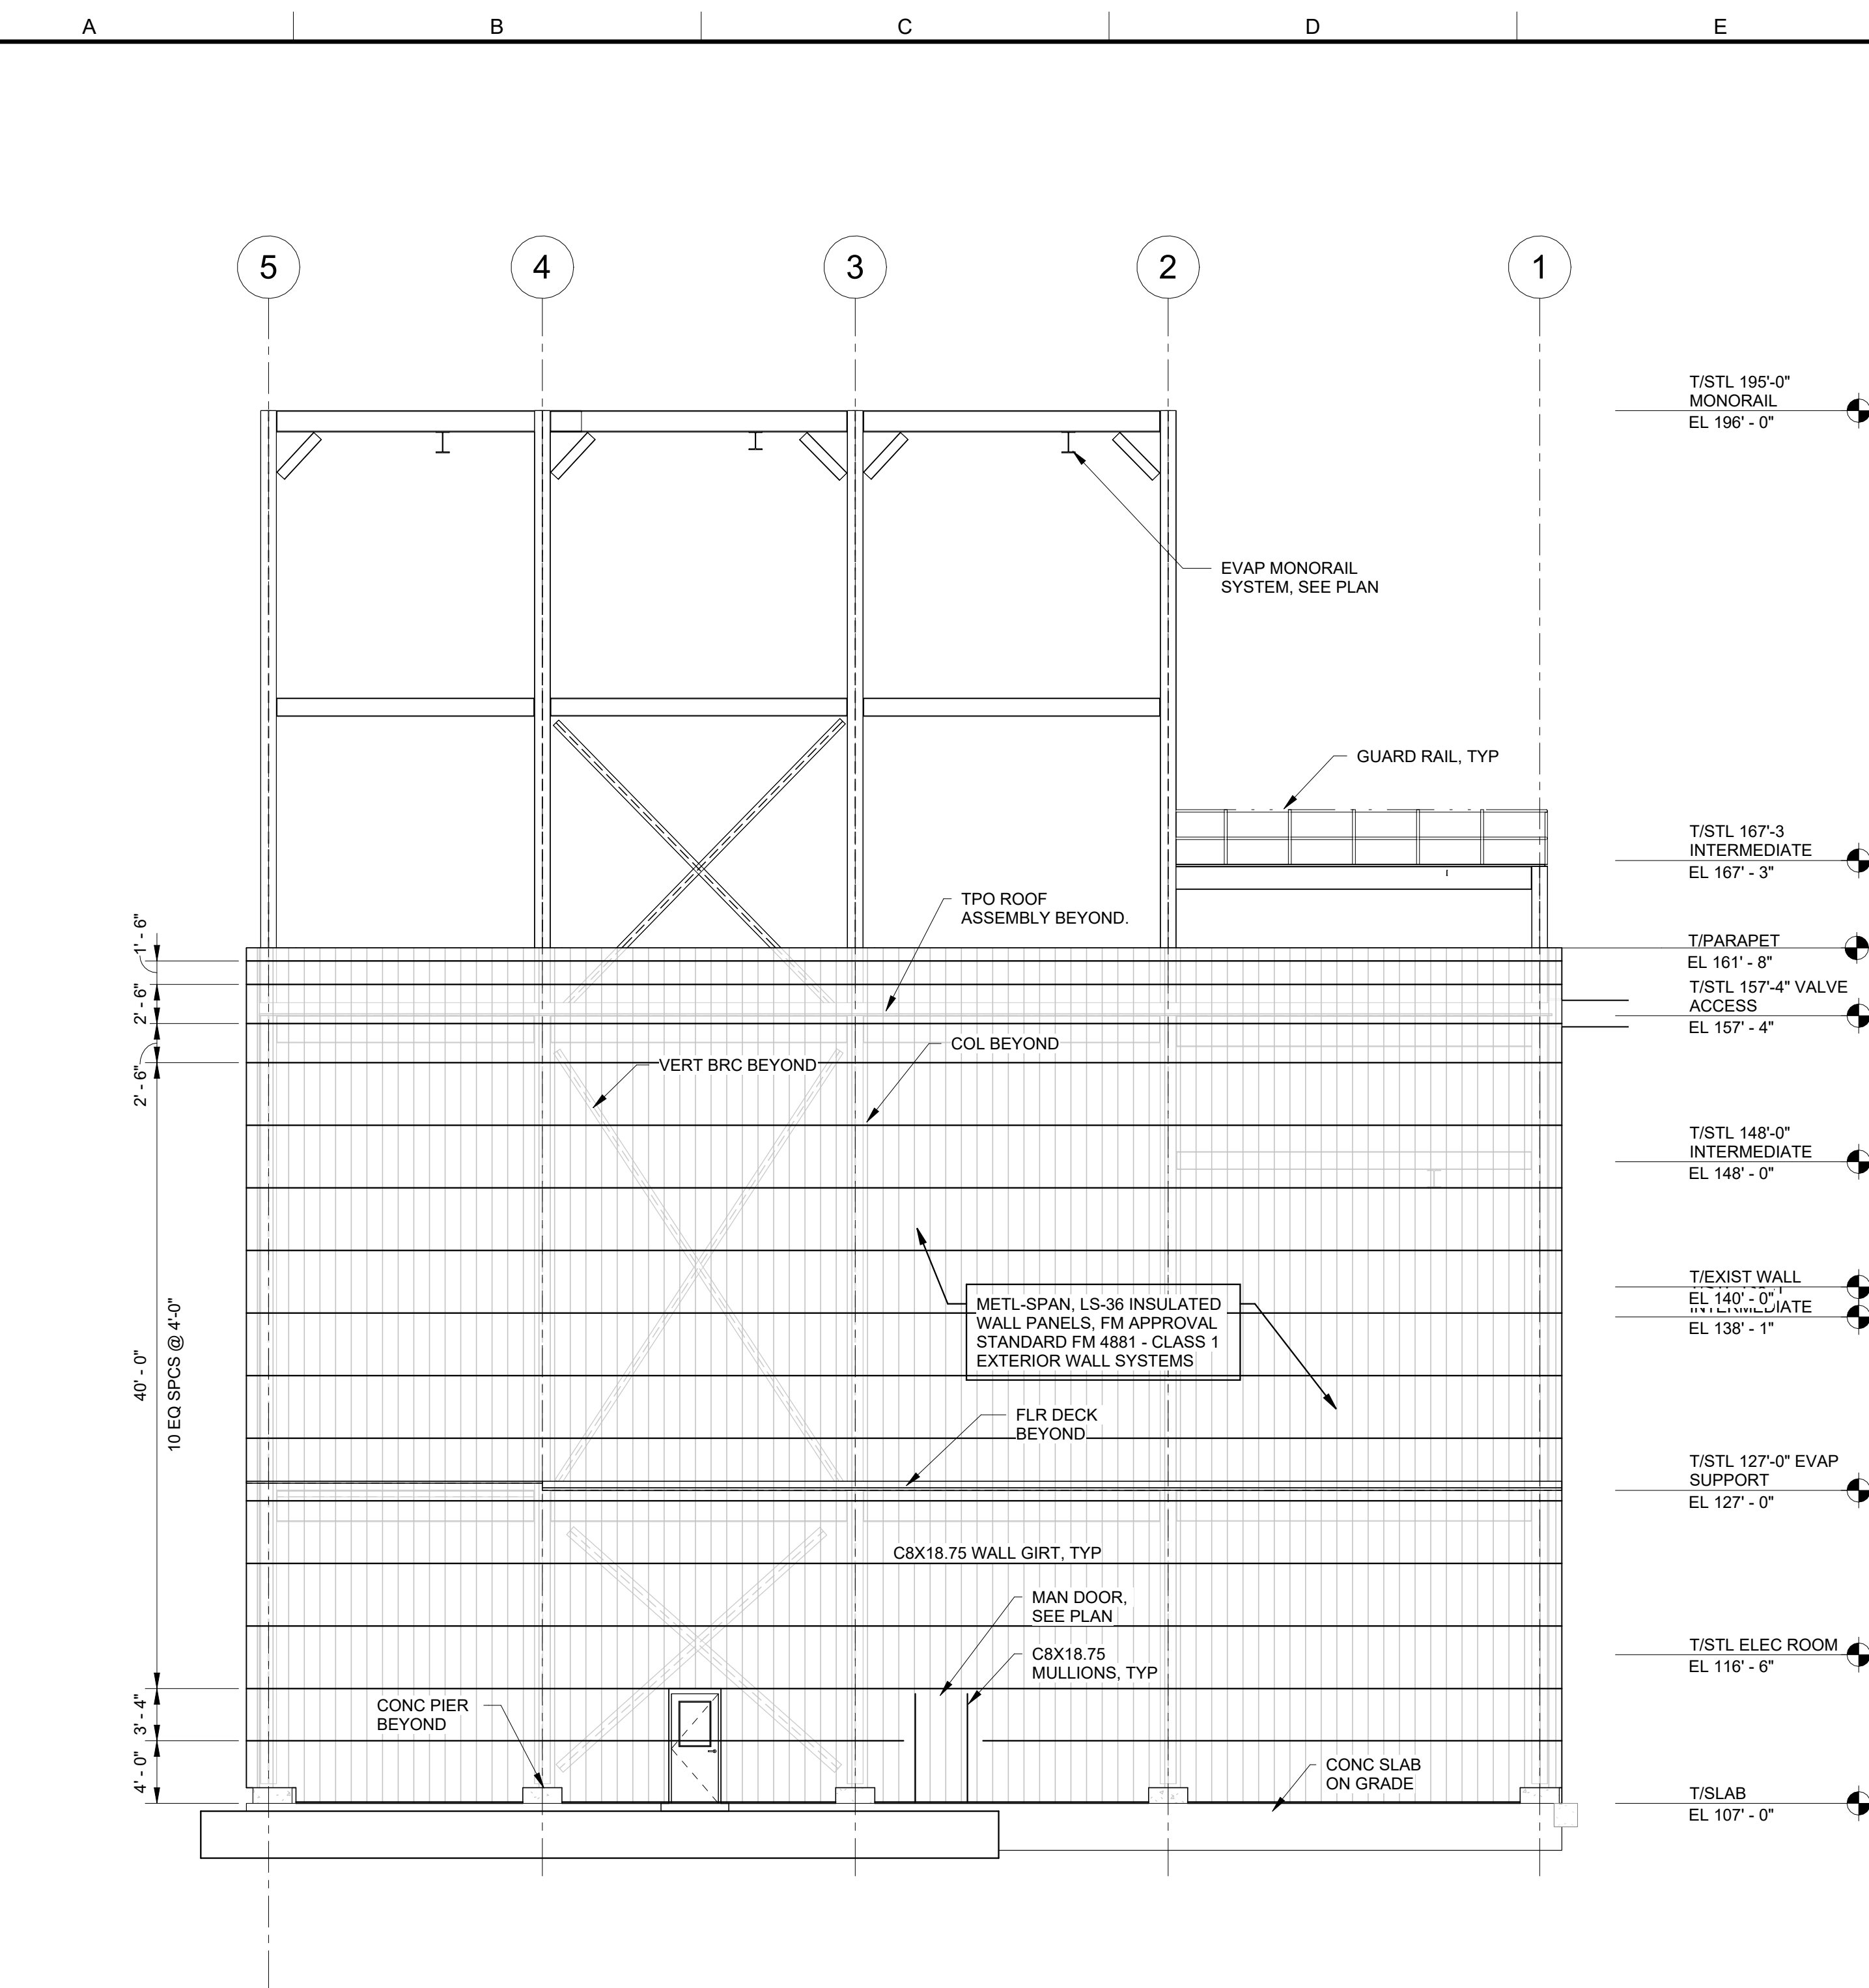

Title: AMALGAMATED SUGAR COMPANY EVAPORATOR PROJECT
BUILDING ELEVATIONS



AMALGAMATED SUGAR COMPANY
2320 ORCHARD DRIVE EAST
TWIN FALLS, ID 83301

Date: 07/01/2025
Chkd By: S. WILSON
Dsgn By: D. VIELE

Project:	E24140	Revision:	
Dwg:	S4.12		