
ADDENDUM NO. 04

Project No.24076 HUMM ARCHITECTS Project Name: TFSD Lincoln HVAC Replacement **Architect:** Hummel Architects Address: Twin Falls, Idaho 205 N. 10th Street, Suite 300 Boise, Idaho 83702 Owner: Name: Twin Falls School District Address: 201 Main Ave. W City, State, Zip: Twin Falls, ID 83301 CMGC: Date Issued: April 30, 2025 Name: STARR CORP Address: 2995 E. 3600 N. City, State, Zip: Twin Falls, ID 83301 Addendum No. 04 **Notice to Bidders:** You are notified of the following Changes, Deletions, Corrections, Additions, Revisions, and/or Modifications to the Drawings, Specifications/Project manual and instructions to Bidders Dated: March 21, 2025 for the abovementioned project which is made a part thereof. You must acknowledge receipt of this Addendum in the appropriate space provided on the Bid Proposal Form. The Items of this Addendum are as follows: **Project Manual:** None. **Drawings:** D2.04 DEMO ROOF PLAN 1. UPDATED REFERENCE NOTE 2.24; "REMOVE EXISTING METAL ROOFING, INSULATION AND ASPHALT SHINGLES DOWN TO SHEATHING. PREPARE FOR NEW TPO ROOF ASSEMBLY, PROVIDE VAPOR BARRIER, ROOF INSULATION AND TPO ROOFING PER, DETAIL A6 - A2.91" **Attachments:** D2.04 DEMO ROOF PLAN Approvals: None Clarifications:

End of Addendum No. 04

None

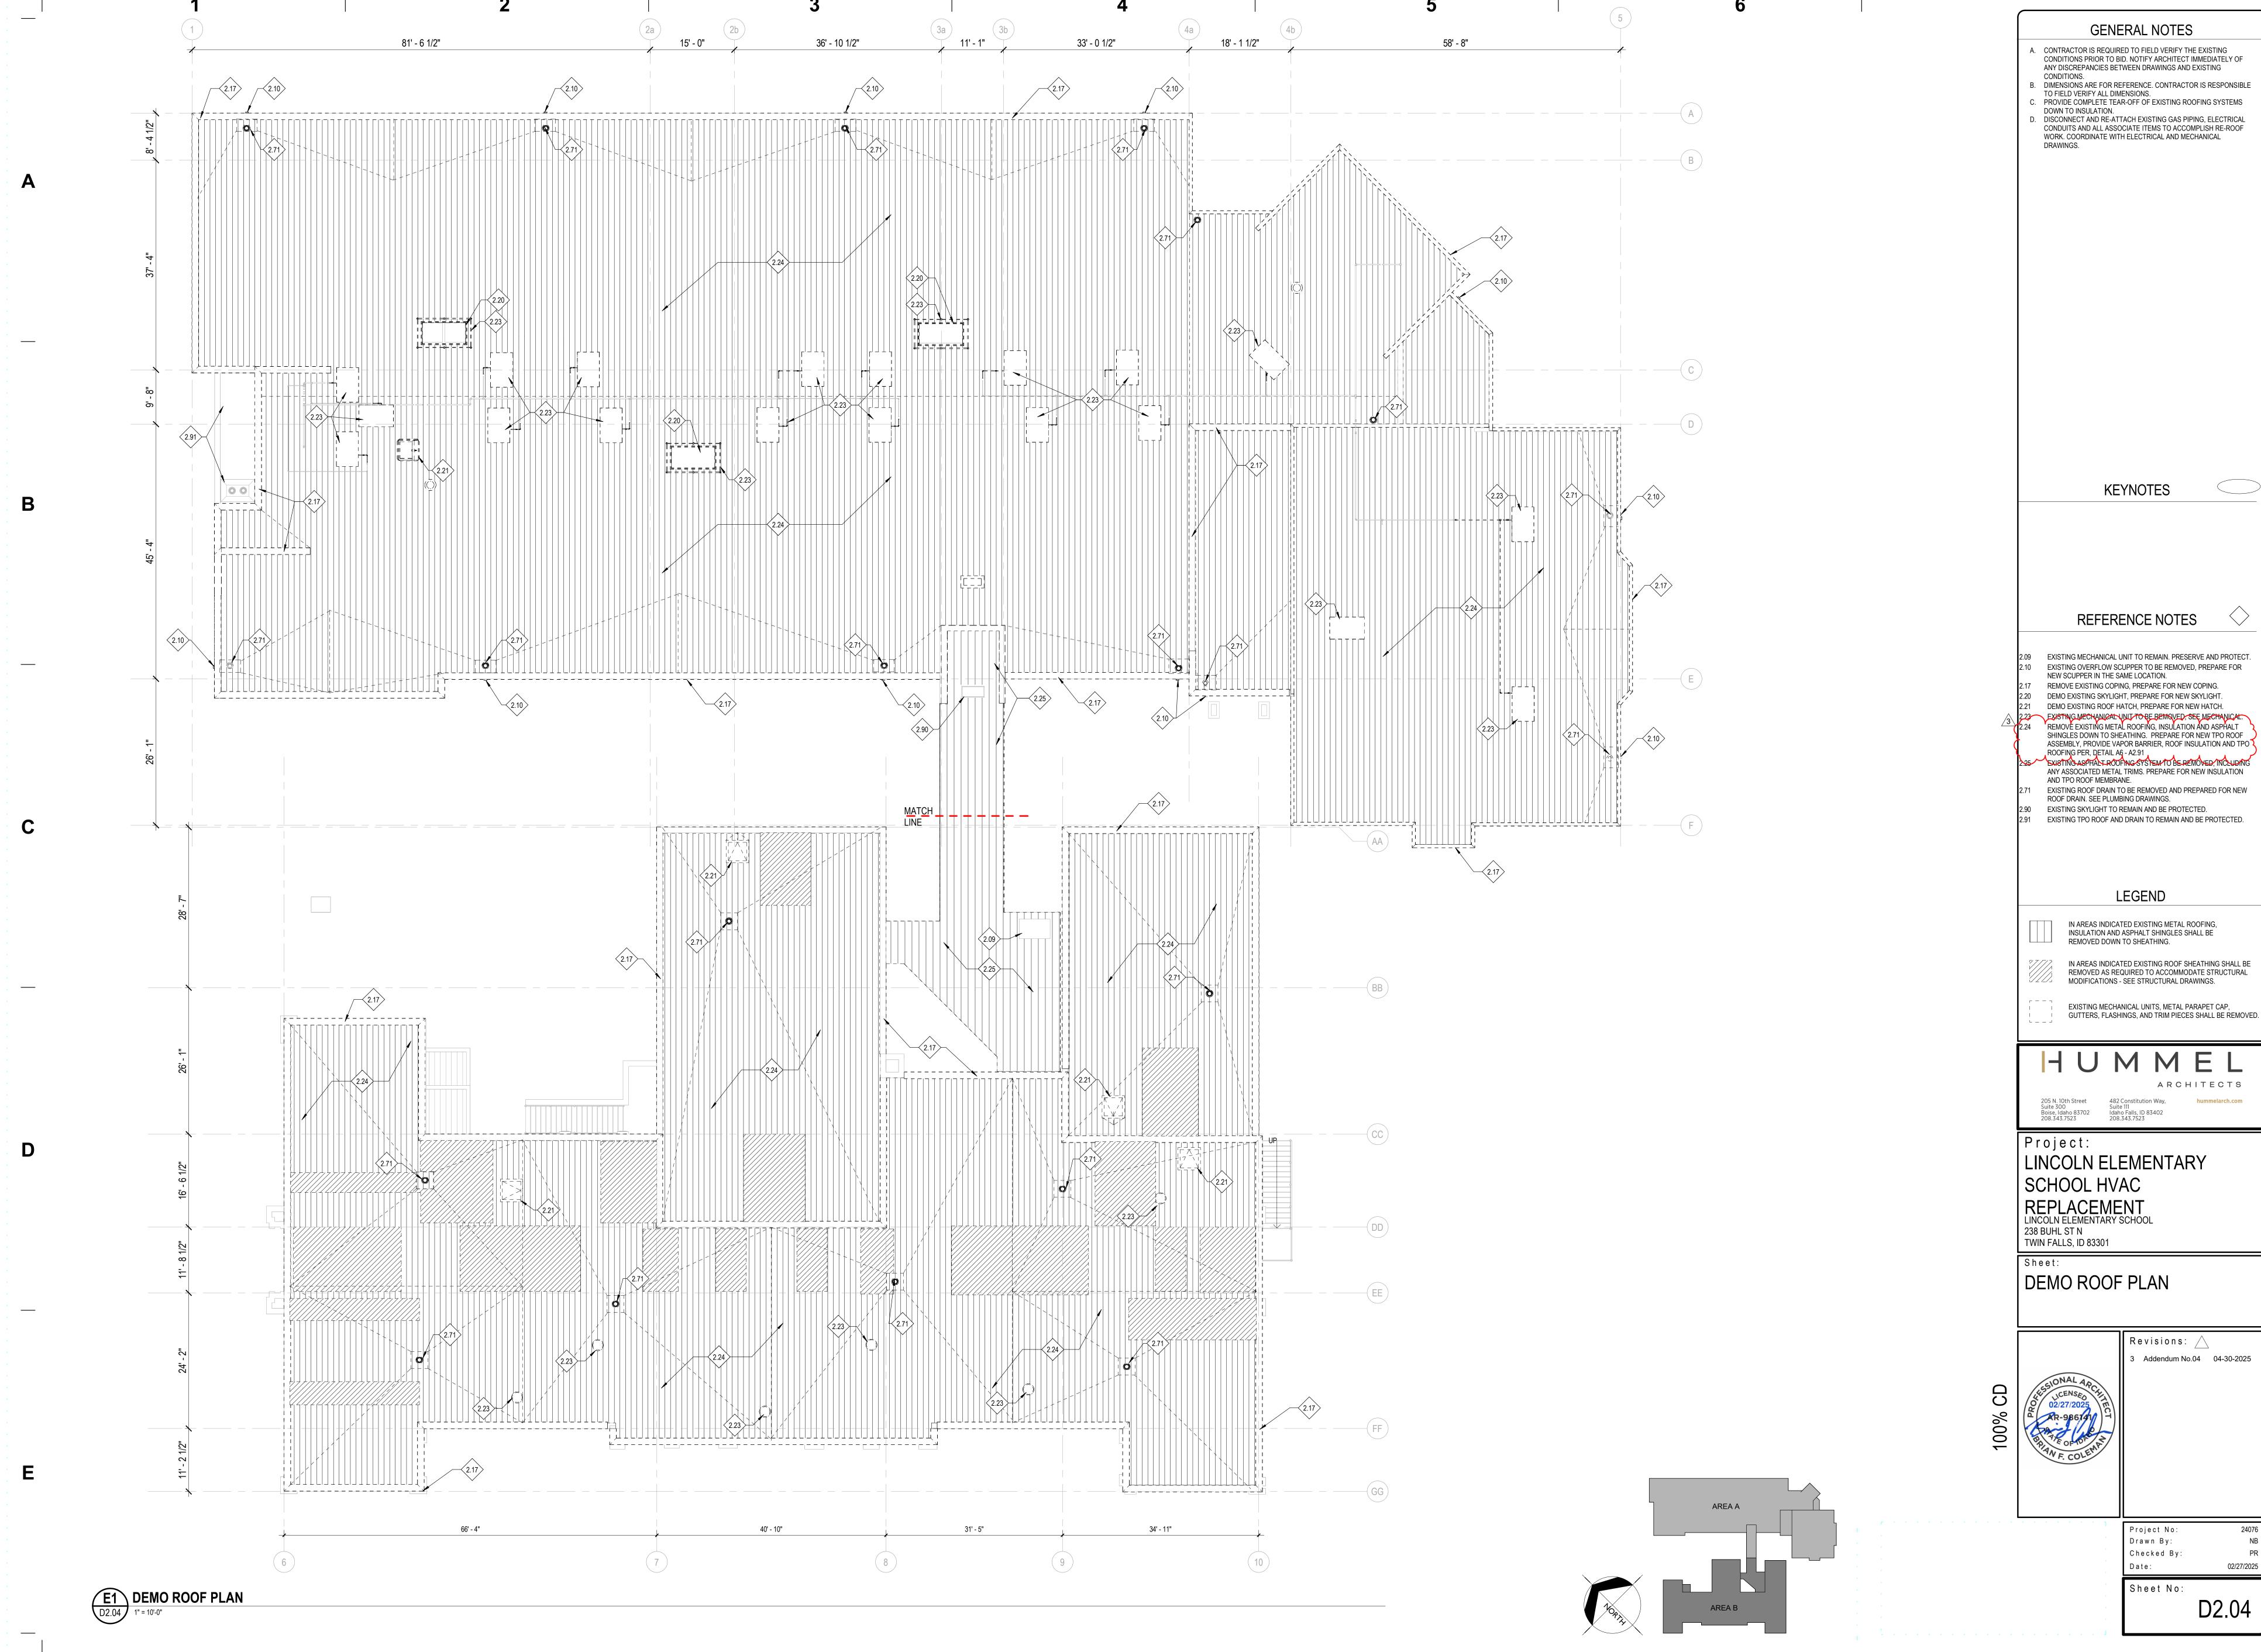

PROVIDE COMPLETE TEAR-OFF OF EXISTING ROOFING SYSTEMS

DISCONNECT AND RE-ATTACH EXISTING GAS PIPING, ELECTRICAL CONDUITS AND ALL ASSOCIATE ITEMS TO ACCOMPLISH RE-ROOF WORK. COORDINATE WITH ELECTRICAL AND MECHANICAL

EXISTING TPO ROOF AND DRAIN TO REMAIN AND BE PROTECTED.

REMOVED AS REQUIRED TO ACCOMMODATE STRUCTURAL

EXISTING MECHANICAL UNITS, METAL PARAPET CAP,

ARCHITECTS

3 Addendum No.04 04-30-2025